

Property Description per
Document 1068217


LEGEND

2711 N. MASON ST. SUITE F
APPLETON, WI 54914

- ② 1" DIA. IRON PIPE X 24" LONG WEIGHING 1.13 LBS./LINEAL FOOT SET.
- 1" DIA. IRON PIPE FOUND.
- () RECORDED AS
- 1" SQUARE IRON ROD FOUND

PREPARED FOR:
ARTHUR RAASCH
632 ROOSEVELT ST.
NEENAH, WI 54956

ROOSEVELT STREET

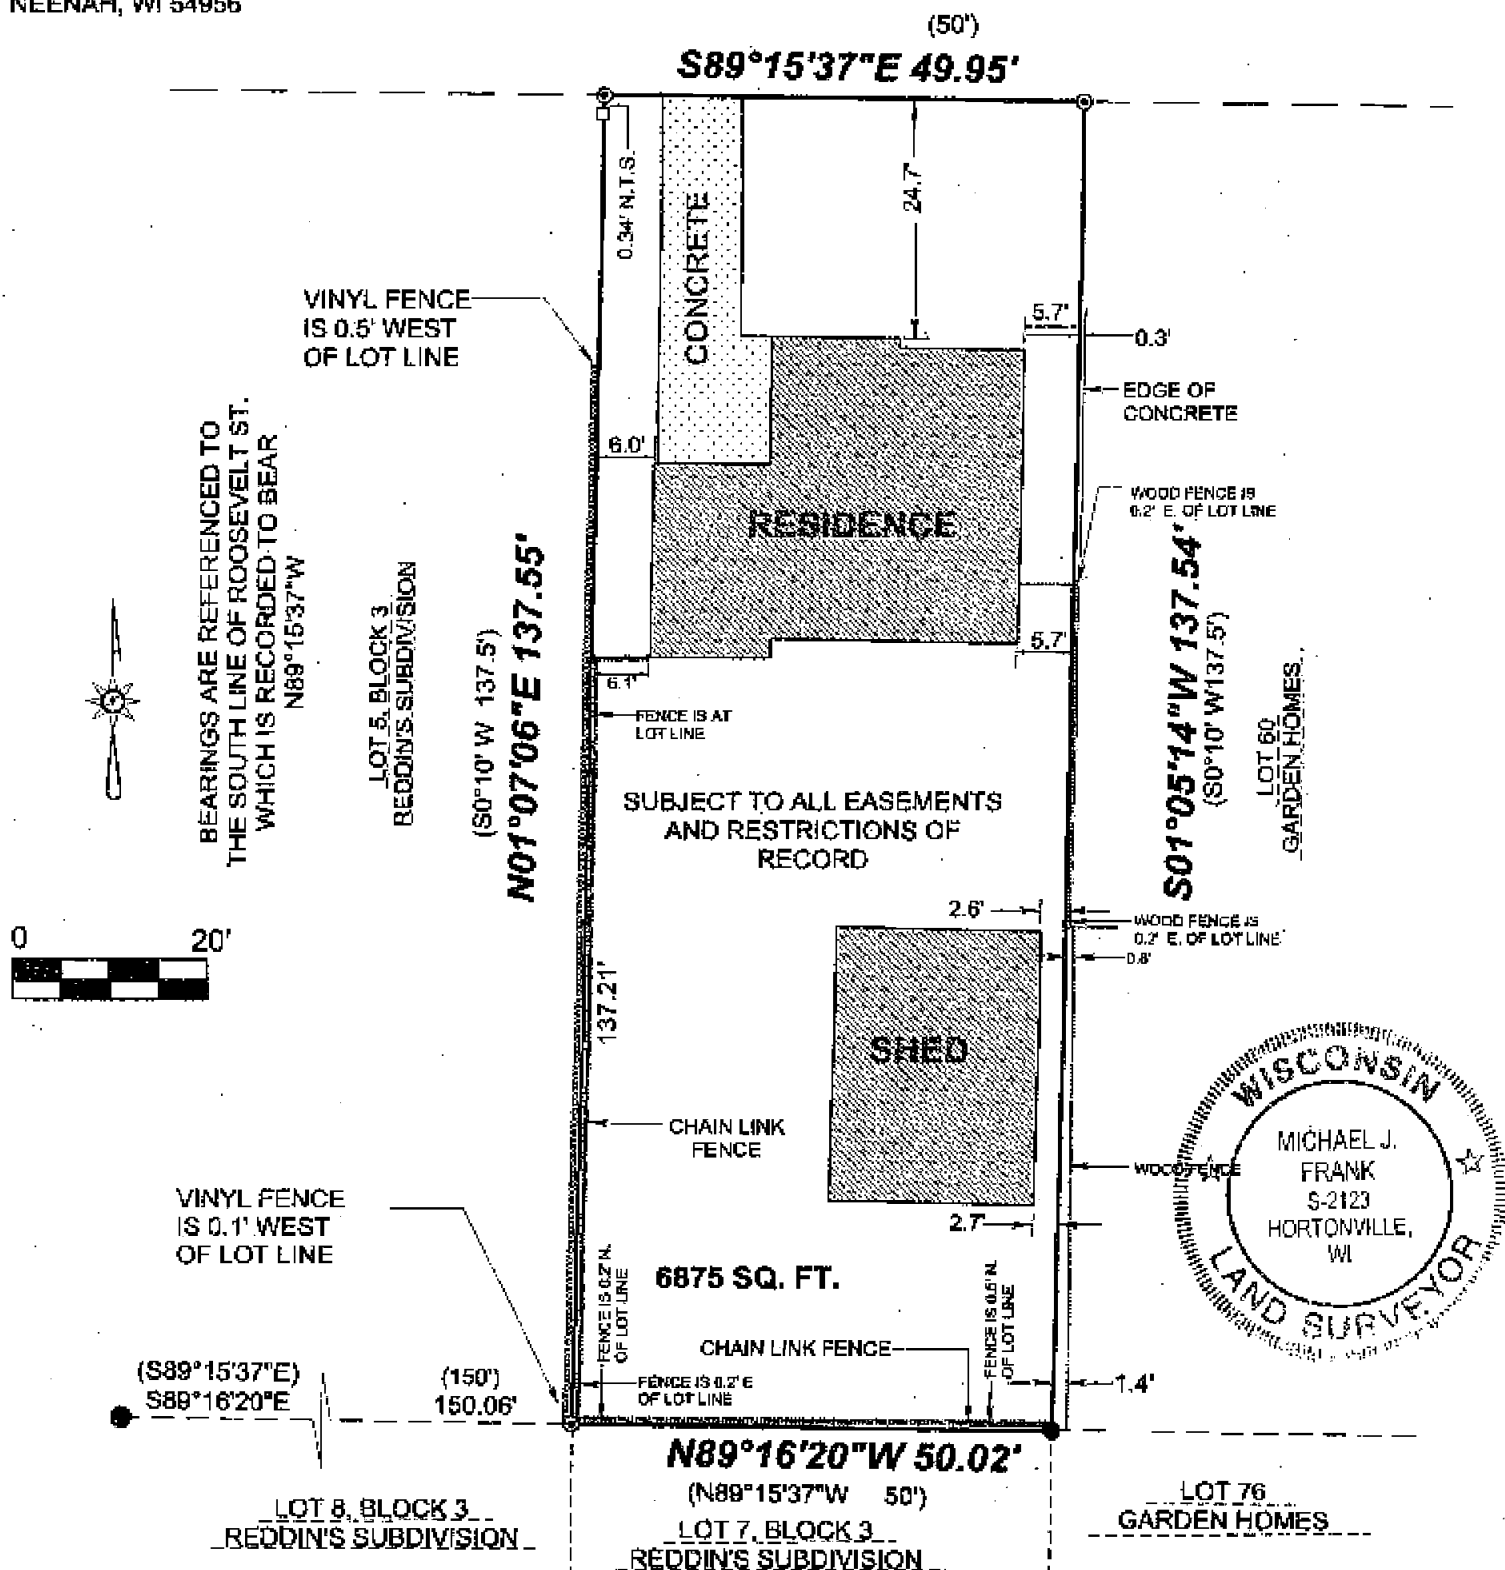

I, MICHAEL J. FRANK, WISCONSIN REGISTERED LAND SURVEYOR HERBY CERTIFY THAT I HAVE SURVEYED THE ABOVE DESCRIBED PROPERTY AND THE MAP SHOWN IS TRUE AN ACCURATE REPRESENTATION THEREOF TO THE BEST OF MY KNOWLEDGE AND BELIEF.

DATED THIS 1/31 DAY OF April 2009

MICHAEL J FRANK
WISCONSIN REGISTERED LAND SURVEYOR

L-09-3909
SHEET 1 OF 1