


PLAT OF SURVEY

LOT SIXTEEN (16), OF BLOCK TWO (2) IN PROGRESS PARK, IN THE SEVENTH WARD, CITY OF NEENAH,
WINNEBAGO COUNTY, WISCONSIN.

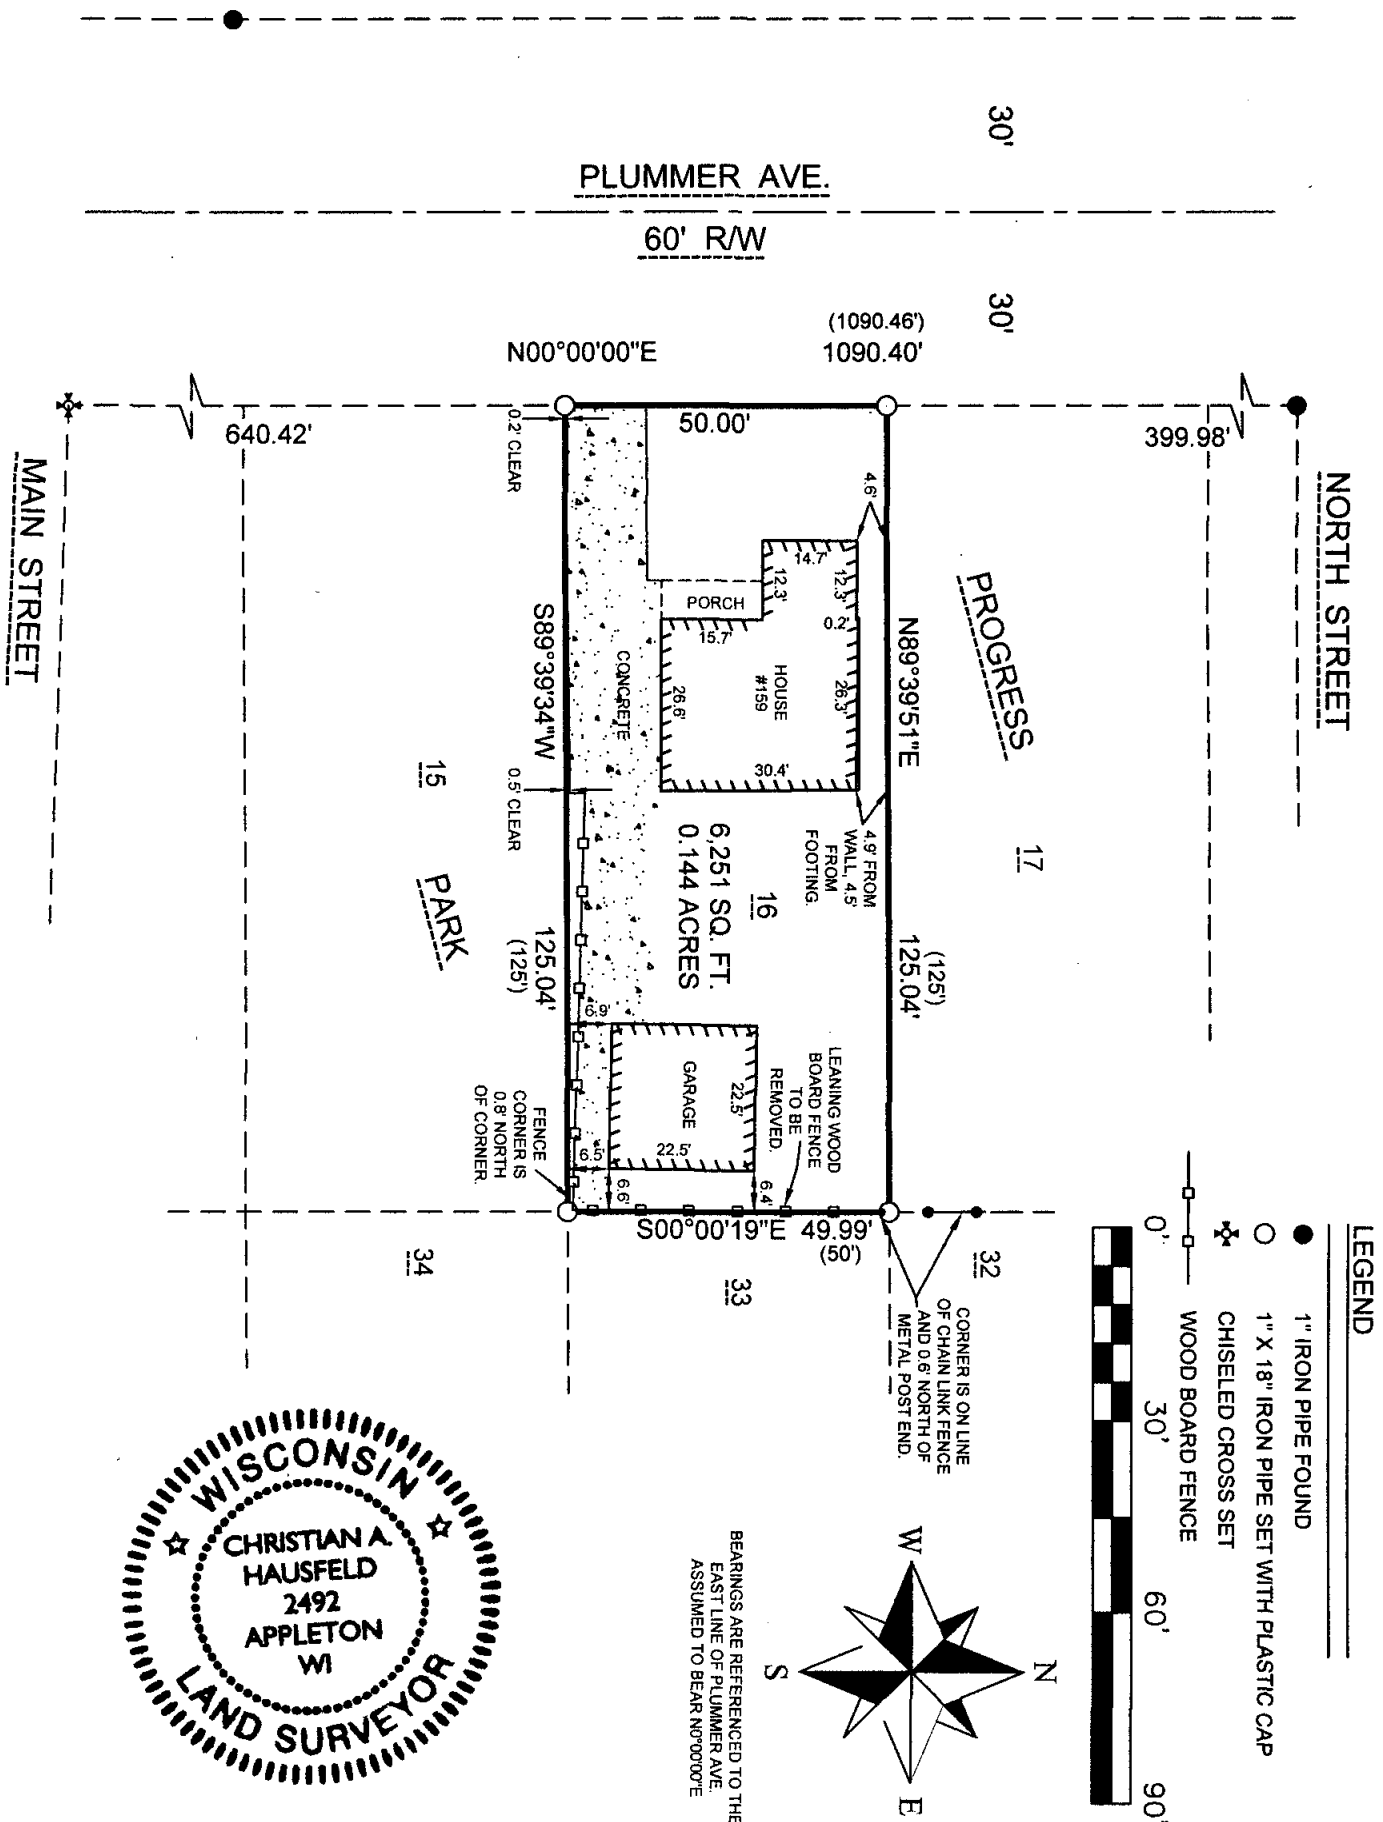

SURVEYOR'S CERTIFICATE:

I, CHRISTIAN A. HAUSFELD, WISCONSIN REGISTERED LAND SURVEYOR, HEREBY CERTIFY THAT I HAVE SURVEYED THE ABOVE DESCRIBED PROPERTY AND THAT THE MAP SHOWN IS A TRUE AND ACCURATE REPRESENTATION THEREOF TO THE BEST OF MY KNOWLEDGE AND BELIEF.

DATED THIS 12th DAY OF September 2009

Christian A. Hausfeld
WISCONSIN REGISTERED LAND SURVEYOR S-2492
CHRISTIAN A. HAUSFELD



PRECISION LAND SURVEYING, LLC
1024 W. TAYLOR ST. APPLETON, WI
(920) 205-4895

DRAWN BY CAH	DATE 9/10/2009	SURVEY FOR JASON DENZER 159 PLUMMER AVE. NEENAH, WI 54953
APPROVED CAH	DATE 9/12/2009	
SCALE 1" = 30'	SHEET 1 OF 1	PROJECT NO. 8134