


FOR: Angela Webster
212 Lorraine Avenue
Neenah, WI 54956

PLAT OF SURVEY


PROPERTY DESCRIPTION: Lot Fourteen (14), CITY OF NEENAH SLOUGH, ASSESSOR'S PLAT NO. 4,
Fourth Ward, City of Neenah, Winnebago County, Wisconsin.

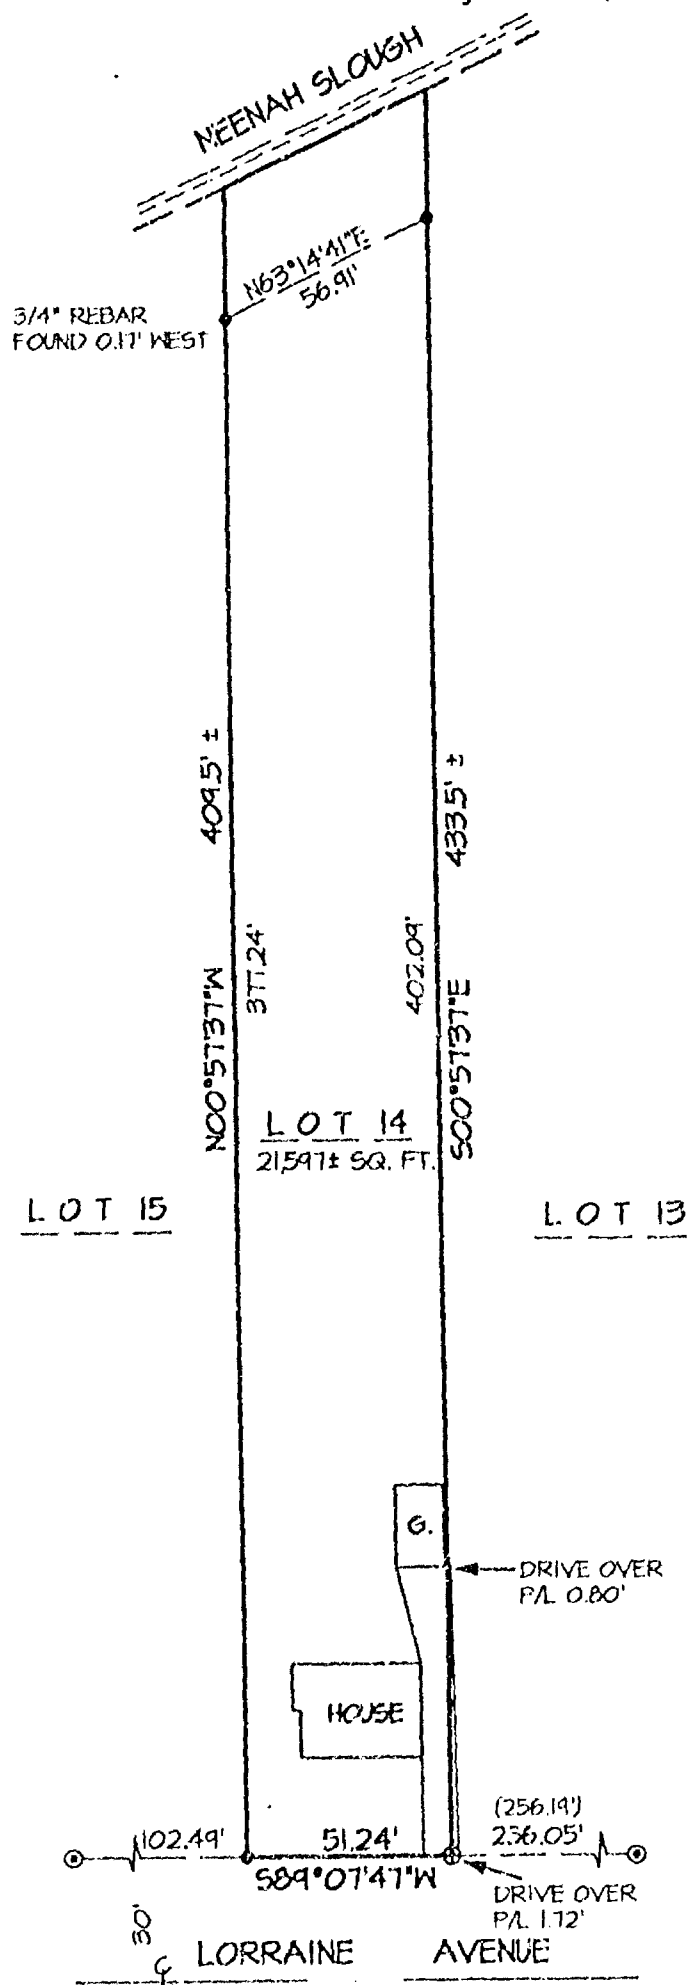

SCALE: 1" = 60'

Bearings are referenced to
the recorded CITY OF NEENAH
SLOUGH, ASSESSOR'S PLAT No. 4.

LEGEND	
⊕	= 3/4" REBAR FOUND
⊙	= 1 1/4" REBAR FOUND
⊗	= CUT CROSS SET
()	= RECORDED AS

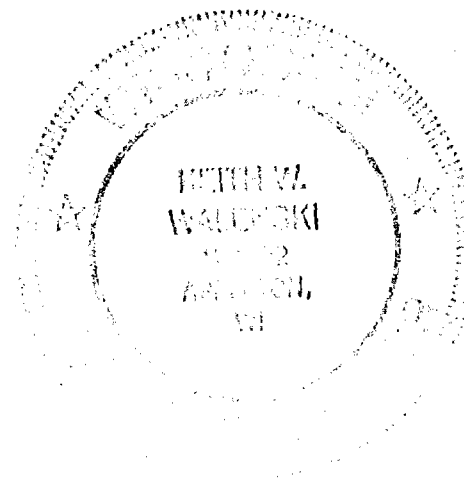

SURVEYOR'S CERTIFICATE

I hereby certify that I have surveyed the property described above according to official records, and that the plat hereon drawn is a correct representation of said survey.

Keith W. Walenski 8-6-01
Keith W. Walenski RLS-2292 Date



**HARRIS
& ASSOCIATES, INC.**
CONSULTING ENGINEERS
AND LAND SURVEYORS

2718 NORTH MEADE ST.
APPLETON, WI 54911
TEL: (420) 733-8311
FAX: (420) 733-4731

DWG NO. AS-7054