



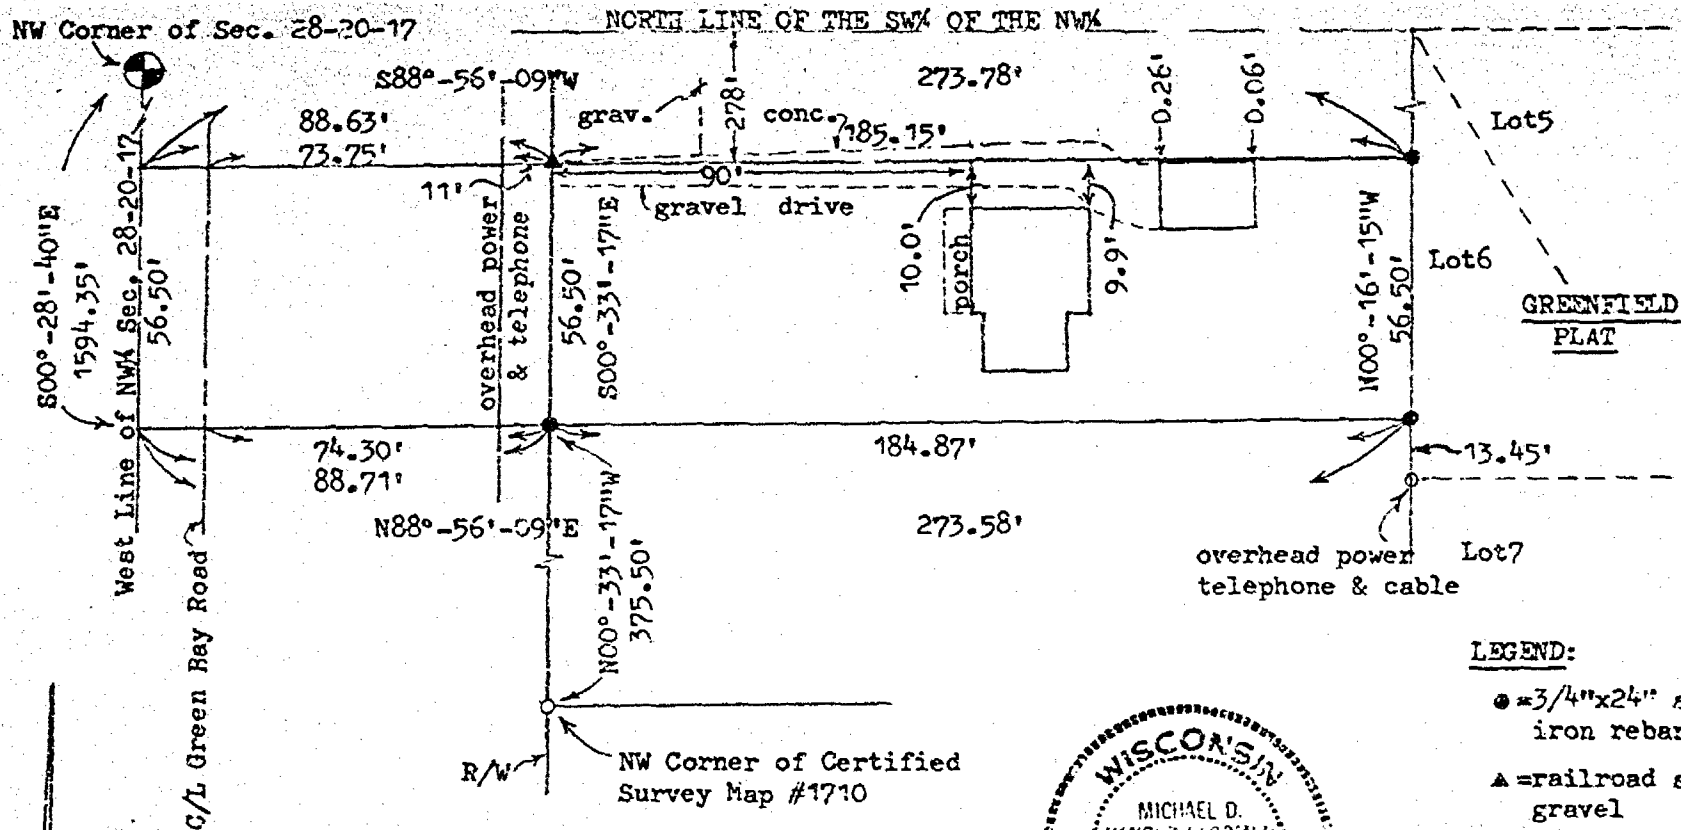

DESCRIPTION:

The South Fifty-six and Five-tenths (56.5) feet of the North Two Hundred Seventy-eight (278) feet of the West Two Hundred Fifty-three and Five-tenths (253.5) feet of that part of the South West 1/4 of the NORTH WEST 1/4 of Section Twenty-eight (28) Township Twenty (20) North, of Range Seventeen (17) East, in the Town of Neenah, Winnebago County, Wisconsin, lying east of the center line of Green Bay Road.

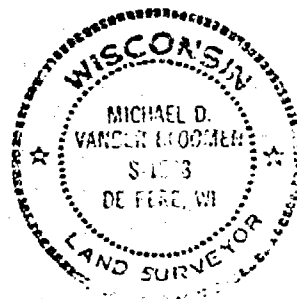

Michael D. Vanderbloemen 2-10-88

I, MICHAEL D. VANDERBLOEMEN, CERTIFY THAT THIS PLAT OF SURVEY IS A CORRECT REPRESENTATION OF THE ABOVE DESCRIBED PROPERTY.

REVISIONS	Pat Riehl 1250 Lakeshore Drive Menasha, WI 54952		
	CAROW LAND SURVEYING CO., INC., P.O. BOX 1297 1837 W. WISCONSIN AVE. • APPLETON, WI 54912		
	DRAWN BY mv-dw	KO	SCALE 1"=40'
	APPROD.	/	DATE 2-10-88
			DRAWING NO. A882.42

