

JUL 20 1977

Plat of Survey

FOR: Arnold Rietter
611 Western Ave.

Part of— SW $\frac{1}{4}$, NW $\frac{1}{4}$, Section 28
Town 20 North, Range 17
East, all in the 7th Ward,
Town of Neenah, Winnebago
County, Wisconsin.

INTERIOR ANGLES:

- ① 89°56'14.0"
- ② 90°13'14.6"
- ③ 89°39'10.4"
- ④ 90°10'30"

NOTE: Access to existing
roads is not provided
because this property is
being purchased by an
abutting property owner
to the South.


Scale 1" = 100'

Note: (U. S. Super Highway "41") is
now called Green Bay Road.



REFERENCE MERIDIAN:


Occupied Line Vol. 525 P. 12
assumed Bearing East.

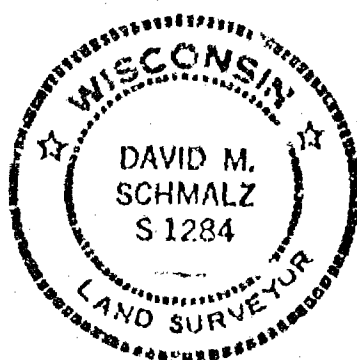

LEGEND

- = Existing iron found
- = 1" x 24" iron pipes set
- = 1 1/4" x 30" round steel bar
- () = recorded - as
- = P.K. nail or R.R. spike
- = 2" iron pipe
- Δ = R/W marker
- x-x-x-x-x = fence
- = 3/4" round steel bar
- = stone monument
- = monument

C/L Pavement
C/L R. O. W.

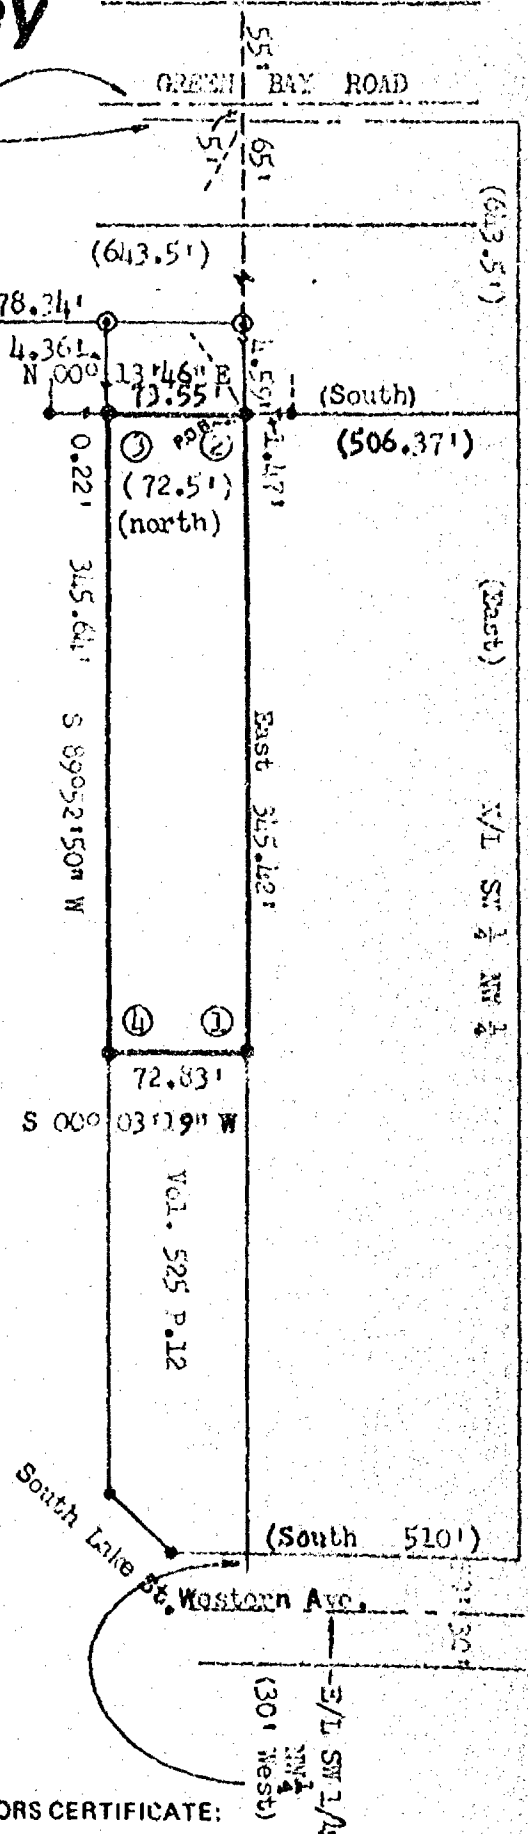

SURVEYORS CERTIFICATE:

I, hereby certify that I have surveyed the property
as shown, according to official records and that the plat
above drawn is an accurate and correct representation of
said survey. May 6, 1977.

David M. Schmalz
Registered Land Surveyor



McMAHON ASSOCIATES INC.
MUNICIPAL ENGINEERS — LAND SURVEYORS
MENASHA and WAUTOMA, WISCONSIN

DRAWN BILL KLINGBIL
PROJECT NO. S 77092
FIELD BOOK 36 PAGE 66