



PLAT OF SURVEY

PART OF LOT 2 AND LOT 3 AND ALL OF LOT 4 OF CHAS SCHULTZES
REPLAT; ALSO PART OF LOT 23 AND ALL OF LOT 24, BLOCK 5,
SHERRY'S SECOND ADDITION TO SHERRYTOWN ALL LOCATED IN THE
SECOND WARD, CITY OF NEENAH, WINNEBAGO COUNTY, WISCONSIN

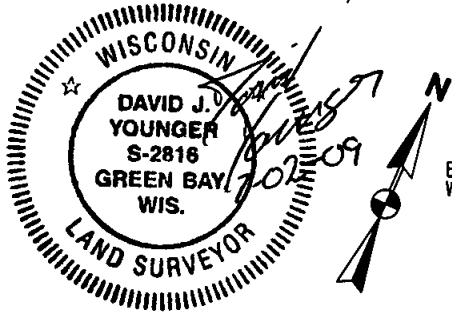

BEARINGS ARE REFERENCED TO THE
WEST LINE OF COMMERCIAL STREET
ASSUMED TO BEAR S00°00'30"E

NE CORNER
SECTION 28-20-17
BERNSTEN MONUMENT

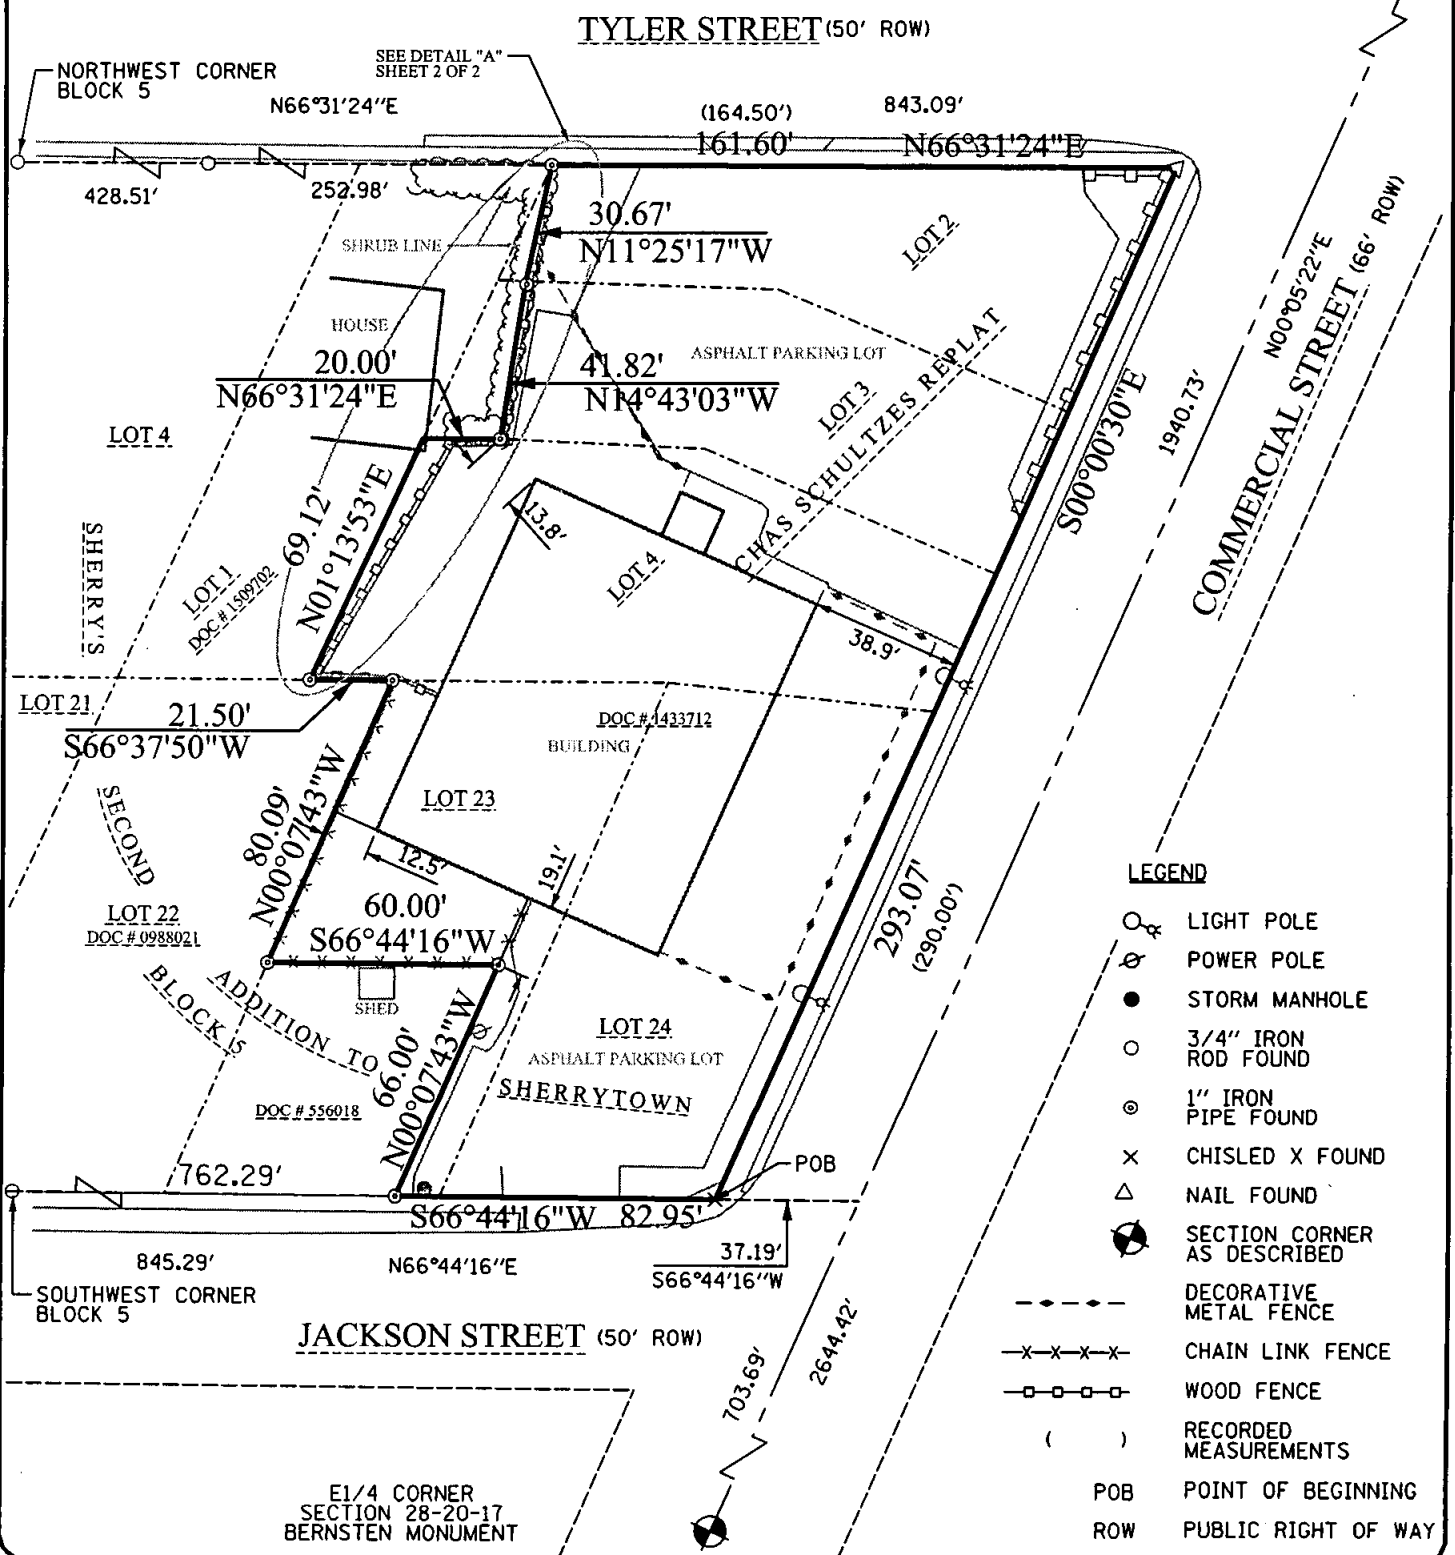

LEGEND

- LIGHT POLE
- ⊙ POWER POLE
- STORM MANHOLE
- 3/4" IRON ROD FOUND
- ⊙ 1" IRON PIPE FOUND
- × CHISLED X FOUND
- △ NAIL FOUND
- ⊙ SECTION CORNER AS DESCRIBED
- DECORATIVE METAL FENCE
- x-x-x- CHAIN LINK FENCE
- WOOD FENCE
- () RECORDED MEASUREMENTS
- POB POINT OF BEGINNING
- ROW PUBLIC RIGHT OF WAY

PROJECT ID: 09G020

CLIENT:
GALLOWAY COMPANY

SHEET:
1 OF 2

0 25' 50'
SCALE: 1"=50'

PROPERTY ADDRESS:
533 S COMMERCIAL ST
NEENAH WI

SURVEYED BY

BY

DATE

PREPARED BY

DJY

7/01/09

CHECKED BY

GJS1

7/01/09

FIELD BOOK NUMBER



Foth Infrastructure & Environment, LLC
2737 South Ridge Road, Suite 600
P.O. Box 12326
Green Bay, WI 54307-2326
Phone 920-497-2500 Fax 920-497-8516

REUSE OF DOCUMENTS

7/2/2009

djy

X:\GB\IE\2009\09G020\cad\Easements and Plats\POS - GALLOWAY.dgn