



PLAT OF SURVEY

PART OF LOT 2 AND LOT 3 AND ALL OF LOT 4 OF CHAS SCHULTZES REPLAT; ALSO PART OF LOT 23 AND ALL OF LOT 24, BLOCK 5, SHERRY'S SECOND ADDITION TO SHERRYTOWN ALL LOCATED IN THE SECOND WARD, CITY OF NEENAH, WINNEBAGO COUNTY, WISCONSIN

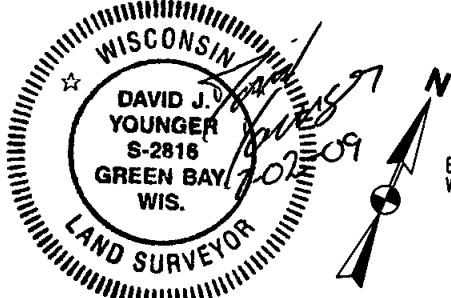

BEARINGS ARE REFERENCED TO THE WEST LINE OF COMMERCIAL STREET ASSUMED TO BEAR S00°00'30"E

NE CORNER SECTION 28-20-17 BERNSTEN MONUMENT

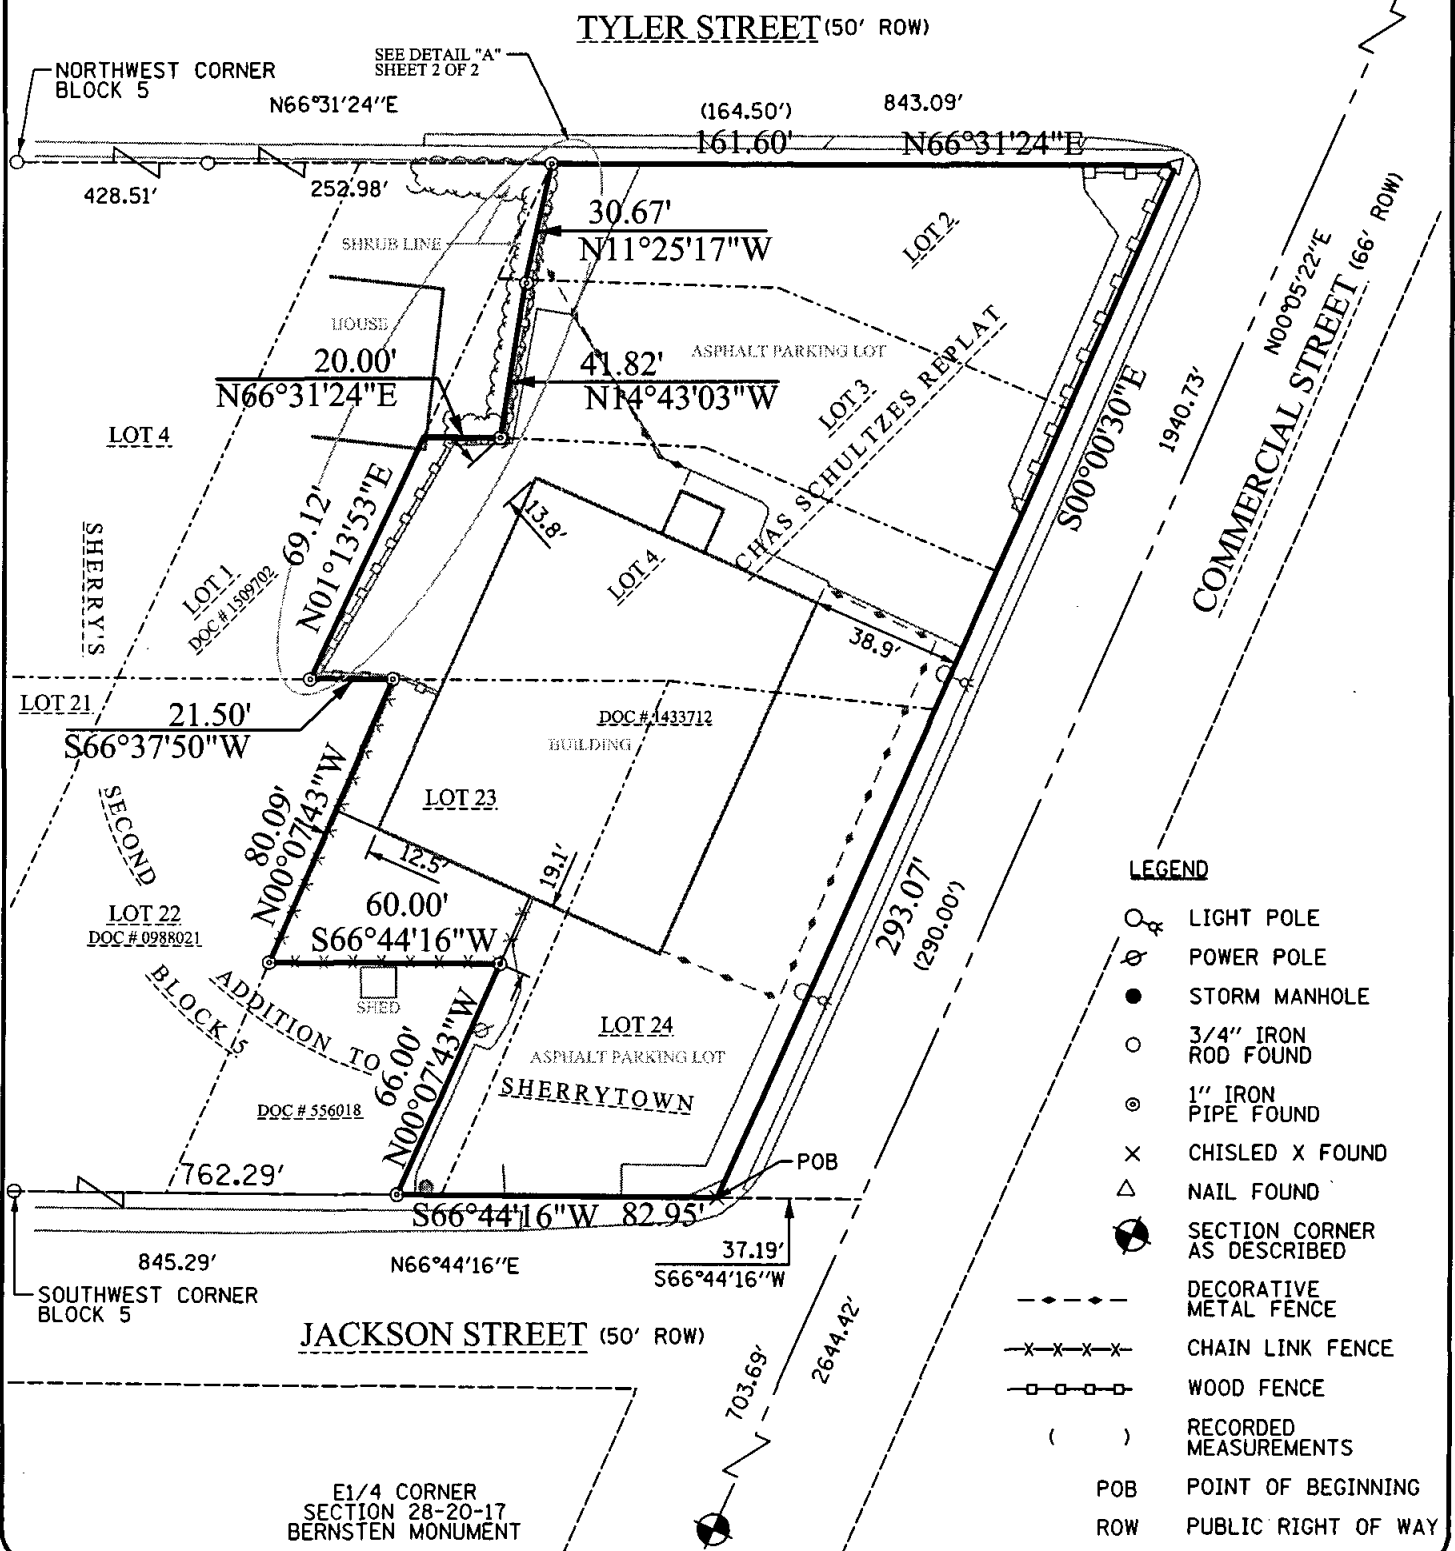

PROJECT ID: 09G020		CLIENT: GALLOWAY COMPANY		BY	DATE
SHEET: 1 OF 2		PROPERTY ADDRESS: 533 S COMMERCIAL ST NEENAH WI		SURVEYED BY	DJY 6/29/09
SCALE: 1"=50'				PREPARED BY	DJY 7/01/09
				CHECKED BY	GJS1 7/01/09
				FIELD BOOK NUMBER	

7/2/2009 djy X:\GB\1E\2009\09G020\cad\Easements and Plats\POS - GALLOWAY.dgn

Foth
Foth Infrastructure & Environment, LLC
2737 South Ridge Road, Suite 600
P.O. Box 12326
Green Bay, WI 54307-2326
Phone: 920-497-2500 Fax: 920-497-8516
REUSE OF DOCUMENTS