

"PLAT OF SURVEY"


LOT 6, BLOCK 2, SHERRY'S SECOND ADDITION TO SHERRY TOWN,
CITY OF NEENAH, WINNEBAGO COUNTY, WISCONSIN.

LEGEND:

- = 3/4" X 18" SOLID ROUND IRON REBAR SET, WEIGHING 1.502 LBS. PER LIN. FT.
- Ⓟ = 1" I.D. ROUND IRON PIPE FOUND
- = 1 1/2" I.D. ROUND IRON PIPE FOUND
- () = RECORDED AS BEARING OR DISTANCE
- x- = EXISTING CHAINLINK FENCE

NOTES:

- PRIOR TO ANY CONSTRUCTION OR OTHER LAND USE ACTIVITY, ALL BUILDING SETBACKS AND OTHER LAND USE REQUIREMENTS SHOULD BE VERIFIED WITH THE CITY OF NEENAH.
- FIELD SURVEY DATE: 9-22-2021

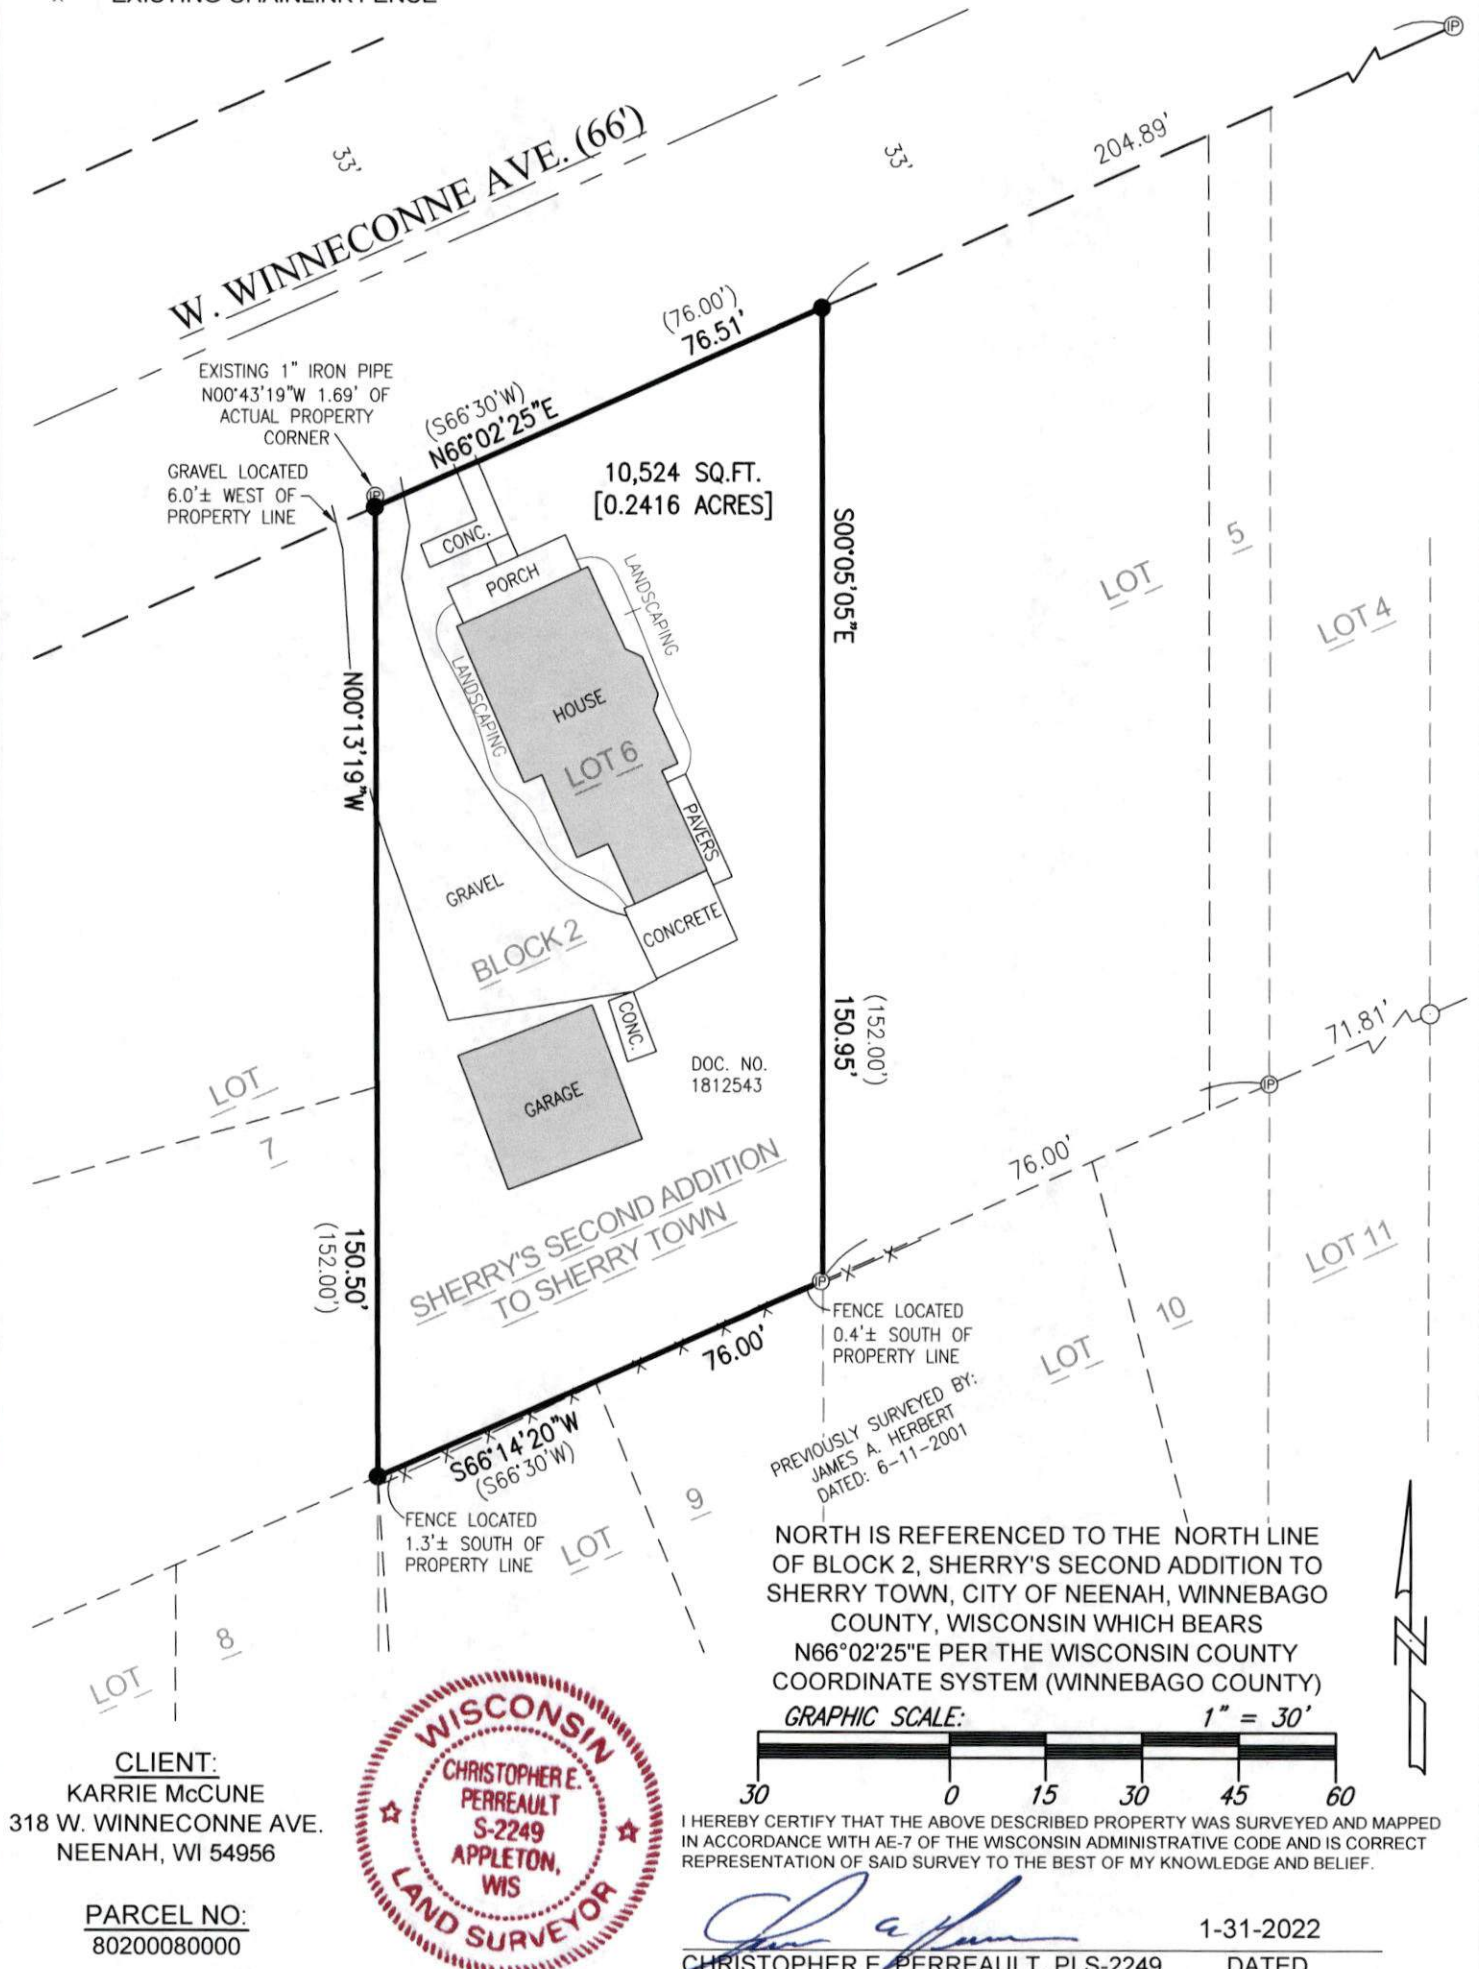

CAROW LAND SURVEYING CO., INC.

615 N. LYNNDAL DRIVE, P.O. BOX 1297
APPLETON, WISCONSIN 54912-1297
PHONE: (920)731-4168 FAX: (920)731-5673

SCALE

1" = 30'

DRAWN BY

ajd-btl MRH

PROJECT NO.

A2108.25