
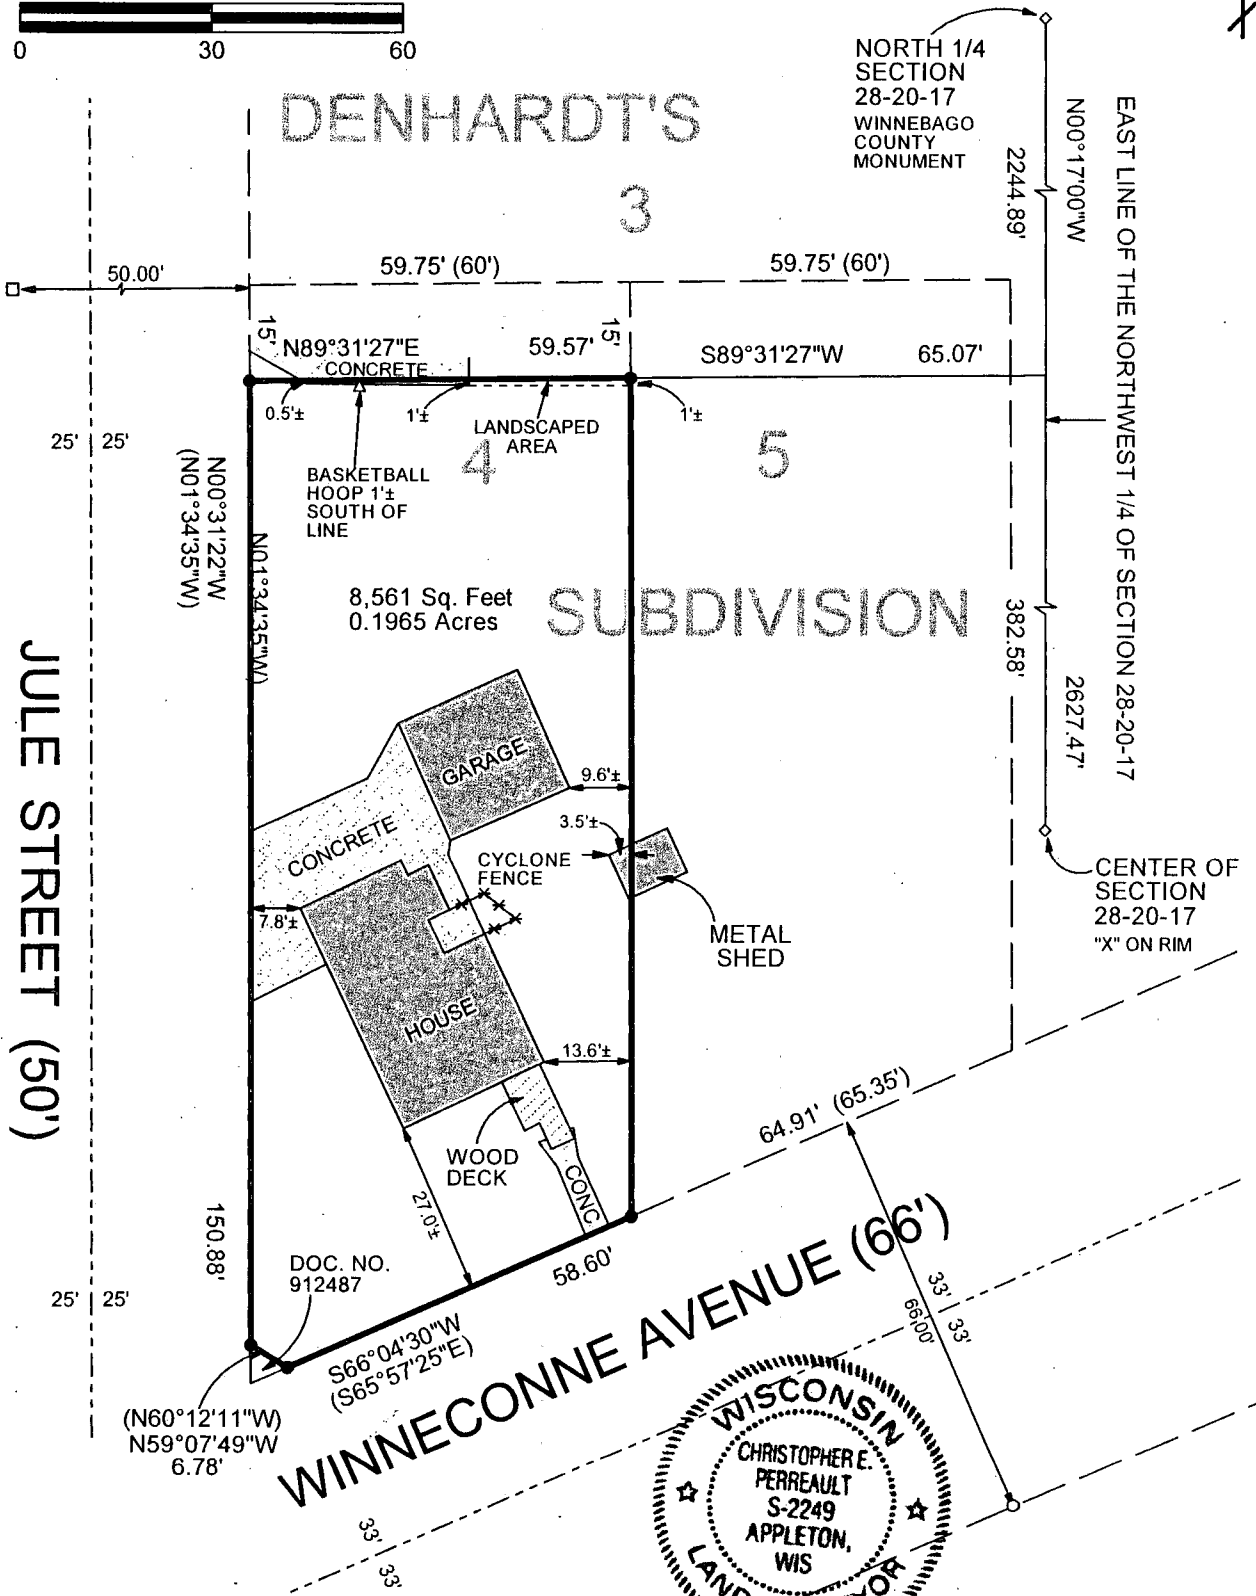


PLAT OF SURVEY

PART OF LOT 4, DENHARDT'S SUBDIVISION, CITY OF NEENAH, WINNEBAGO COUNTY, WISCONSIN,

CLIENT:
KRISTINE GROW
663 W. WINNECONNE AVE.
NEENAH, WI 54956

NORTH IS REFERENCED TO THE EAST LINE OF THE NORTHWEST 1/4 OF SECTION 28, TOWNSHIP 20 NORTH, RANGE 17 EAST, CITY OF NEENAH, WINNEBAGO COUNTY, WISCONSIN, WHICH BEARS N00°17'00"W PER THE WISCONSIN COUNTY COORDINATE SYSTEM (WINNEBAGO COUNTY).

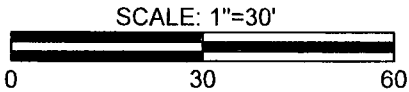

LEGEND

- = 3/4" X 18" IRON REBAR SET, WEIGHING 1.502 LBS. PER LIN. FT.
- = 3/4" IRON REBAR EXISTING
- = 1" I.D. IRON PIPE EXISTING
- () = RECORDED AS BEARING/DIMENSION

I HEREBY CERTIFY THAT I HAVE SURVEYED THE ABOVE DESCRIBED PROPERTY AS SHOWN ACCORDING TO THE OFFICIAL RECORDS AND THAT THIS PLAT OF SURVEY IS A CORRECT REPRESENTATION OF SAID SURVEY TO THE BEST OF MY KNOWLEDGE AND BELIEF.

Christopher E. Perreault
CHRISTOPHER E. PERREAULT, PLS-2249
6/25/2018
DATE

CAROW LAND SURVEYING CO., INC.		
615 N LYNNDAL DR., PO BOX 1297		
APPLETON, WI 54912-1297		
DATE: 6/25/2018	SCALE: 1" = 30'	DRAWN BY: CP

REVISED: 7/2/2018
A1806.8