


# PLAT OF SURVEY

ROOSEVELT ST.

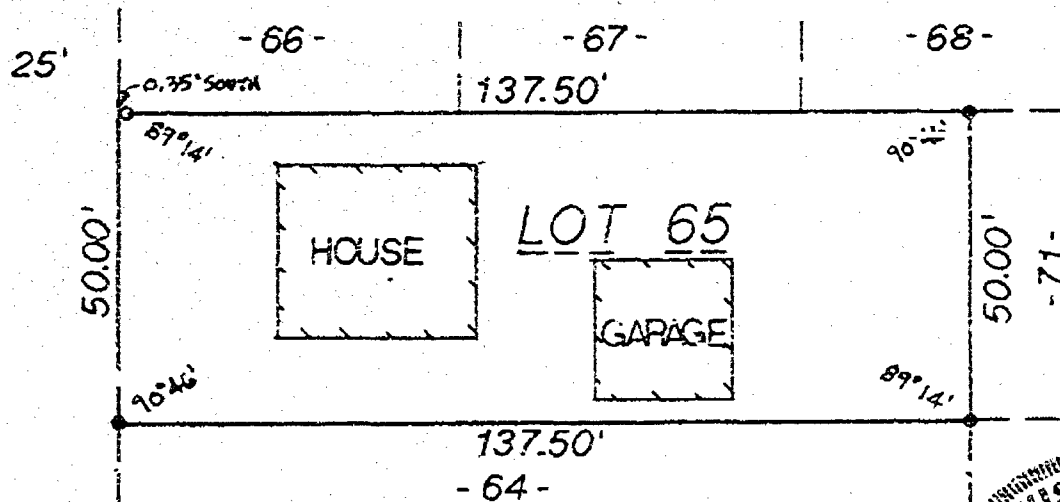


## LEGEND

● = 3/4" X 24" IRON ROD, SET  
(Wt. 1.502 lbs/lf)

○ = 1" IRON PIPE, FOUND

## DESCRIPTION

ALL OF LOT 65, GARDEN HOMES  
SUBDIVISION, CITY OF NEENAH,  
WINNEBAGO COUNTY, WISCONSIN.

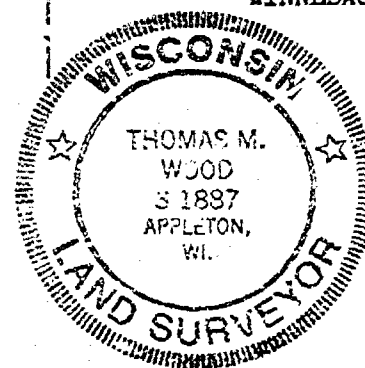

Thomas M. Wood A.C.S. 3-18-87

I, THOMAS M. WOOD R.L.S., DO HEREBY CERTIFY  
THAT THE ABOVE PLAT OF SURVEY IS A CORRECT  
REPRESENTATION OF THE DESCRIBED PROPERTY.

A Survey for Mike Johnson  
610 Roosevelt St., Neenah, Wisconsin 54956

ALL OF LOT 65, GARDEN HOMES SUBD.  
CITY OF NEENAH, WINNEBAGO CO., WI

SCALE  
1"=30'

DRAWN BY  
tmw  
REVISED

HEBERT & ASSOCIATES  
P.O. Box 1594, 1110 W. Wisconsin Ave.  
Appleton, Wisconsin 54913

ph. 734-8373

DATE  
3-18-87

APPROVED BY  
Tmw

DRAWING NUMBER  
87029A