


6
17
20
28

WEST LINE OF HENRY ST.
& NORTHWESTERLY LINE OF
CHICAGO & NORTHWESTERN
RAILROAD

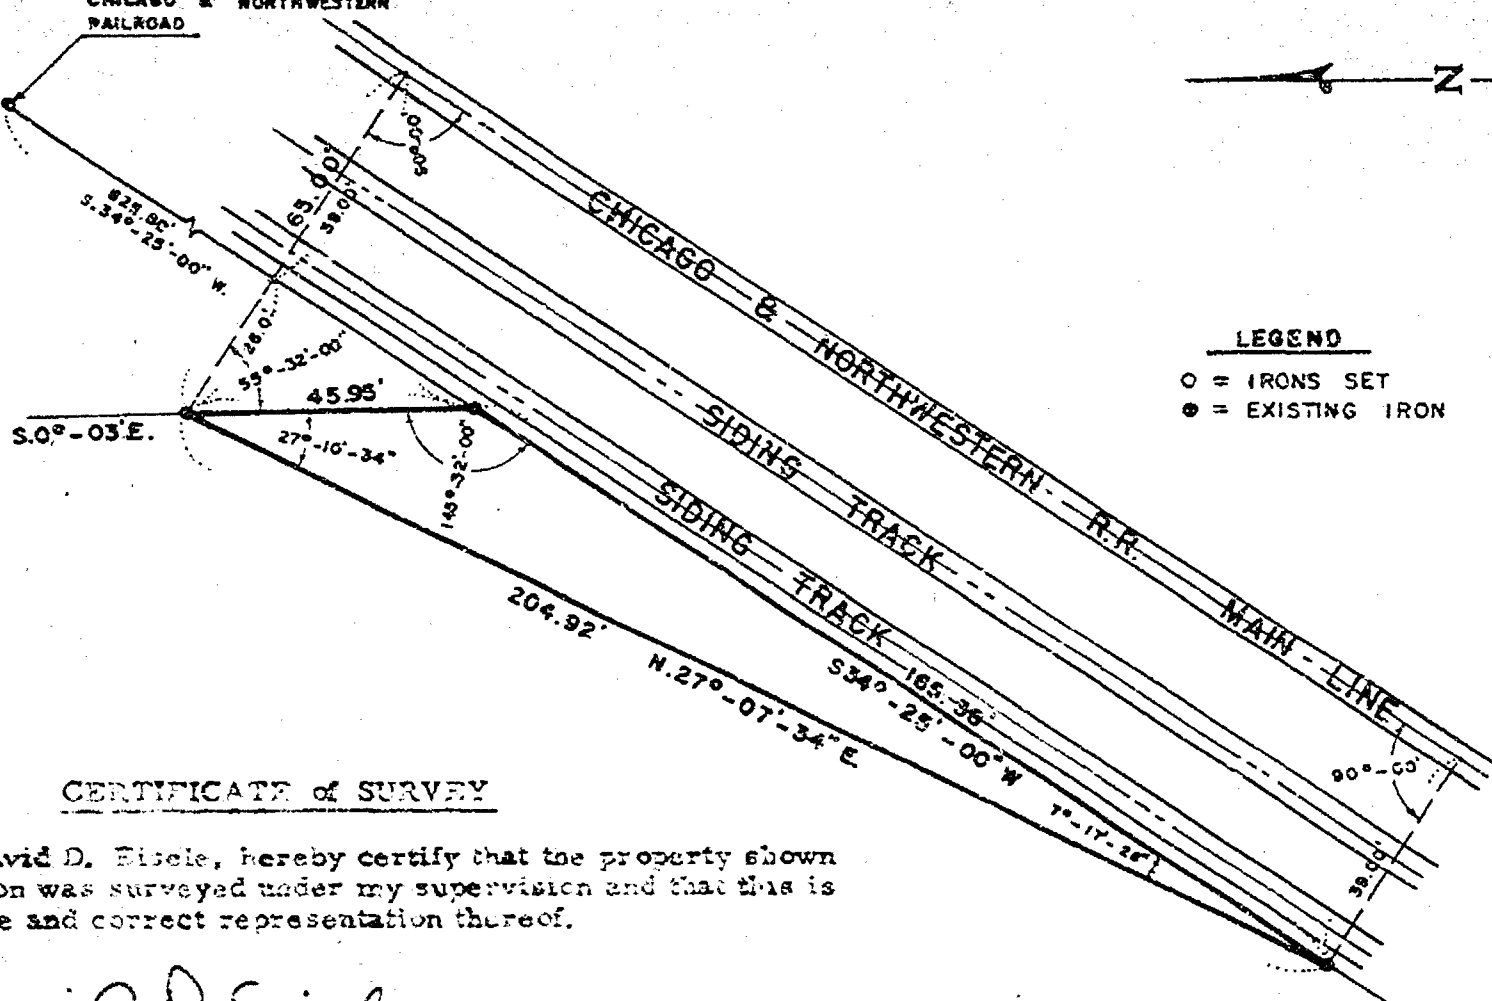


CERTIFICATE of SURVEY

I, David D. Eisele, hereby certify that the property shown hereon was surveyed under my supervision and that this is a true and correct representation thereof.

David D. Eisele
David D. Eisele, S-974
Reg. Wis. Land Surveyor

Aug. 27, 1974
Date

Revised August 27, 1974.

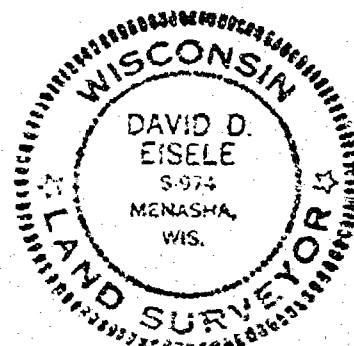

KIMTECK INC. SURVEY FOR CHICAGO NORTH -
WESTERN R.R. SPUR ON 800 LINE PROPERTY.
CITY OF NEENAH, WISCONSIN

DRAWN K.H.-R.M.	CHECKED D.E.-B.V.	SCALE 1" = 80'
DATE		
FILE		