


E. DETAIL
(WEST)
57' 56" W (589° 46' W)

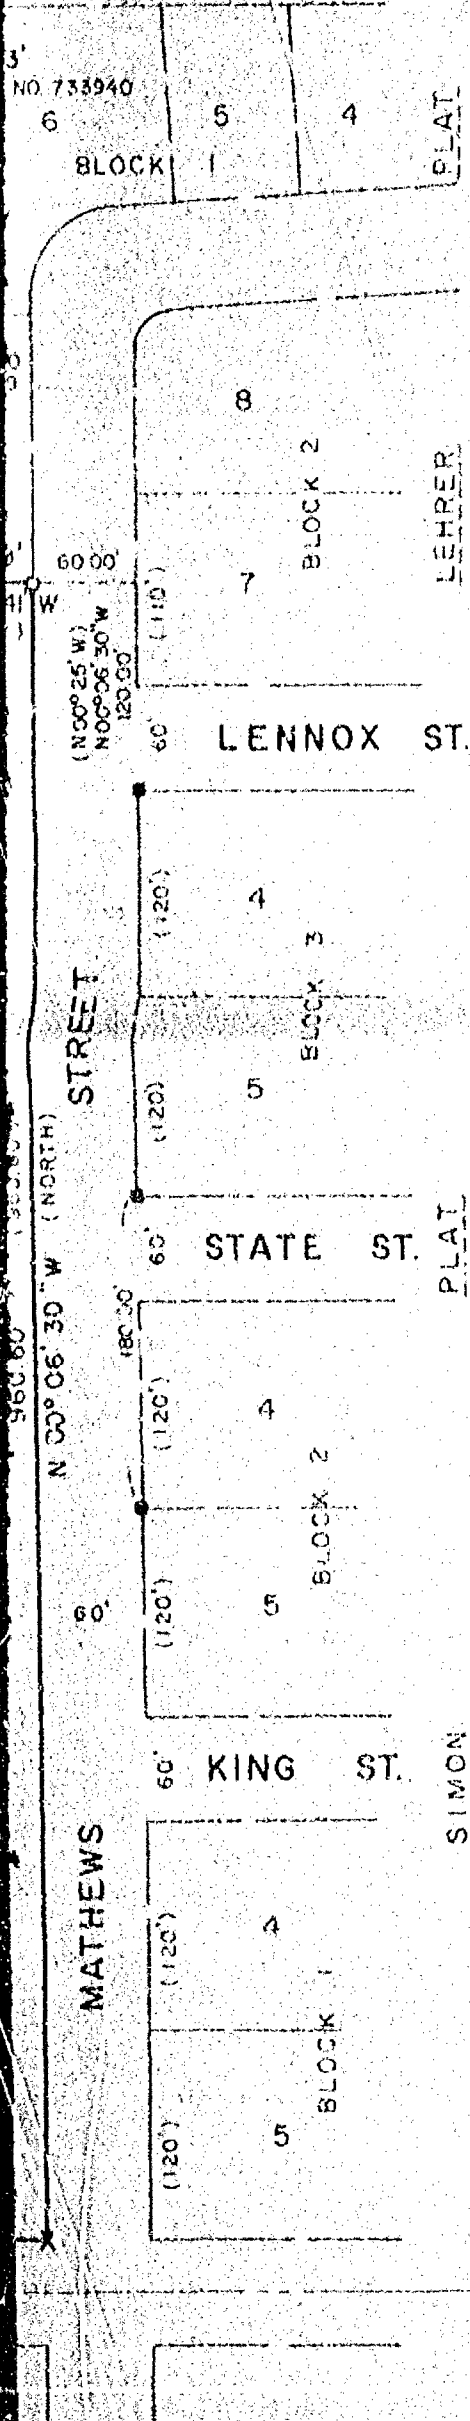

LEGEND


- 1" x 24" IRON PIPE SET
- 1" IRON PIPE FOUND
- 2" IRON PIPE FOUND
- 1/4" REBAR FOUND
- - - EXISTING FENCE
- X CHISELED "x" SET
- () RECORDED AS
- ⬢ GOVERNMENT CORNER
- POWER POLE

SURVEYOR'S CERTIFICATE:

I hereby certify that I have surveyed this property and this map is a true representation thereof and shows the size and location of the property, its exterior boundaries, the location of all visible structures thereon, fences, apparent easements and roadways and visible encroachments, if any. This survey is made for the exclusive use of the present owner of the property, and also those who purchase, mortgage or guarantee the title thereto within one (1) year from date hereof; and as to that I hereby certify that said survey and map were made in accordance with acceptable Professional Standards and that the information contained thereon is, to the best of my knowledge, information and belief a true and accurate representation thereof.

JAN. 7, 1992 Daniel W. Hoel
DATE REGISTERED LAND SURVEYOR

SOUTHEAST CORNER
SECTION 28
ALUMINUM COUNTY
MONUMENT

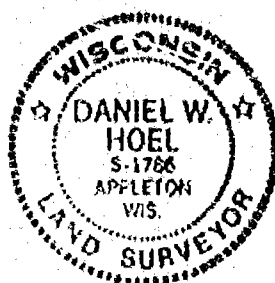

PLAT OF SURVEY

PART OF THE SOUTHEAST 1/4 OF SECTION 28, TOWN
20 NORTH, RANGE 17 EAST, CITY OF NEENAH,
WINNEBAGO COUNTY, WISCONSIN

DRAWN BY	CHECKED	APPROVED	REVISION	
			NO	DATE

FIELD BK.	PAGE	SCALE	DATE	COMPLETION
		1" = 100'		

DRAWING

154-42

Marten-on & Fisele, Inc.
Consulting Engineering & Land Surveying