


PLAT OF SURVEY

SHOWING PART OF THE NORTHEAST 1/4 OF THE SOUTHEAST 1/4 WHICH LIES WESTERLY OF THE RIGHT OF WAY OF F.R.V. RAILROAD (FORMERLY C.&N.W. R.R.), IN SECTION 28, TOWNSHIP 20 NORTH, RANGE 17 EAST, CITY OF NEENAH, WINNEBAGO COUNTY, WISCONSIN.

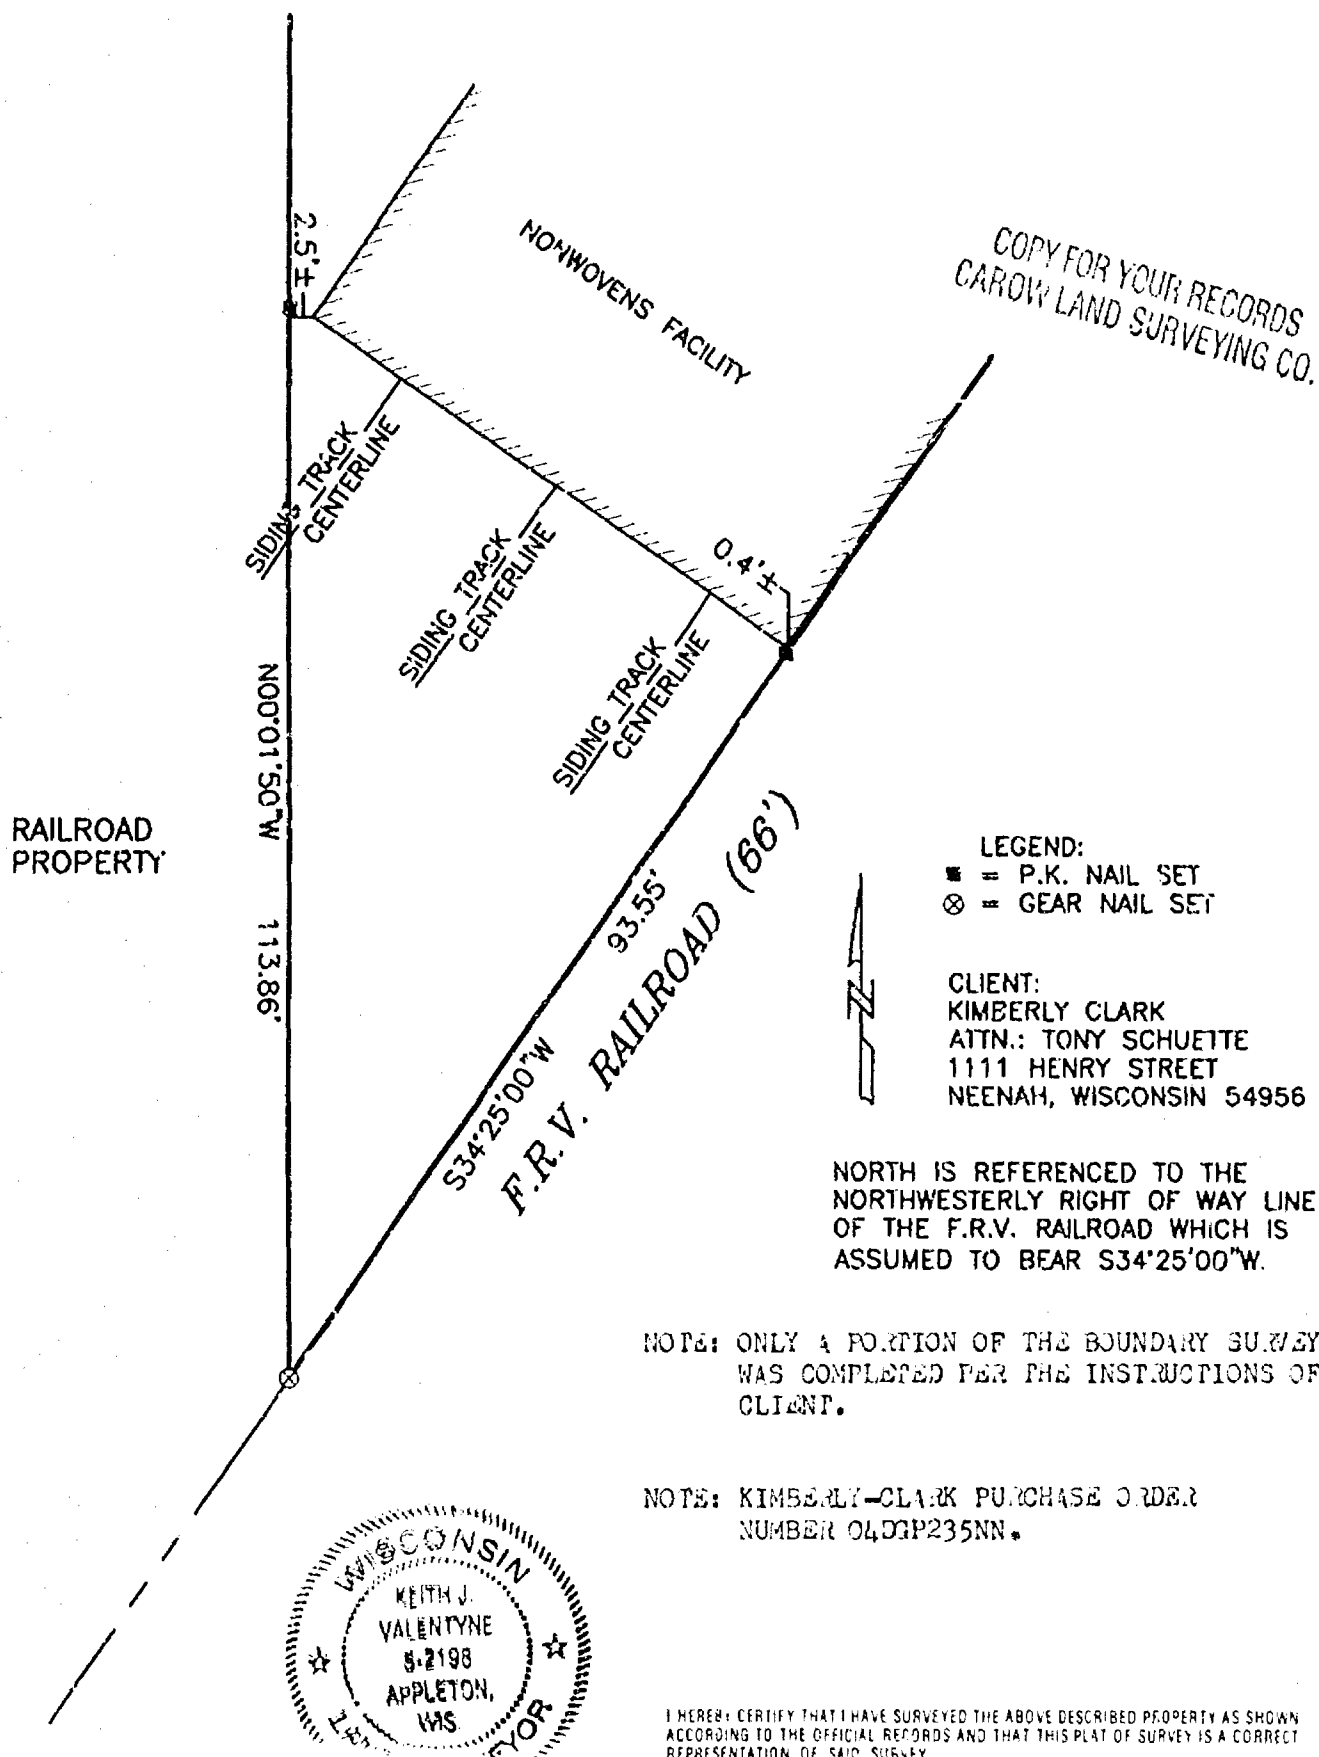

Keith J. Valentyne 3-11-05
 KEITH J. VALENTYNE, RLS-2198 DATED



CAROW LAND SURVEYING CO., INC.

615 N. LYNDALE DRIVE, P.O. BOX 1297
 APPLETON, WISCONSIN 54912-1297
 PHONE 920-731-4168 FAX 731-5673

SCALE
1" = 20'
DRAWN BY
KV-MY ROD
PROJECT NO
A-76.114-05