

28 20 17 5

I, David D. Eisele, hereby certify that this property was surveyed under my supervision, according to the official records and that this is a true and correct representation thereof.

David D. Eisele
David D. Eisele, Reg. Wis. Land Surveyor, #S-974


Date: Sept 1, 1975

LEGEND

- ⊙ = EXISTING IRONS FOUND
- = 1" x 30" IRON PIPES SET
- () = RECORDED DISTANCES
- X = CHISLED MARK

RECORDED CURVE DATA

R = 150.00'
ARC = 46.93'
CH = 46.76'
Δ = 17° 56' 08"

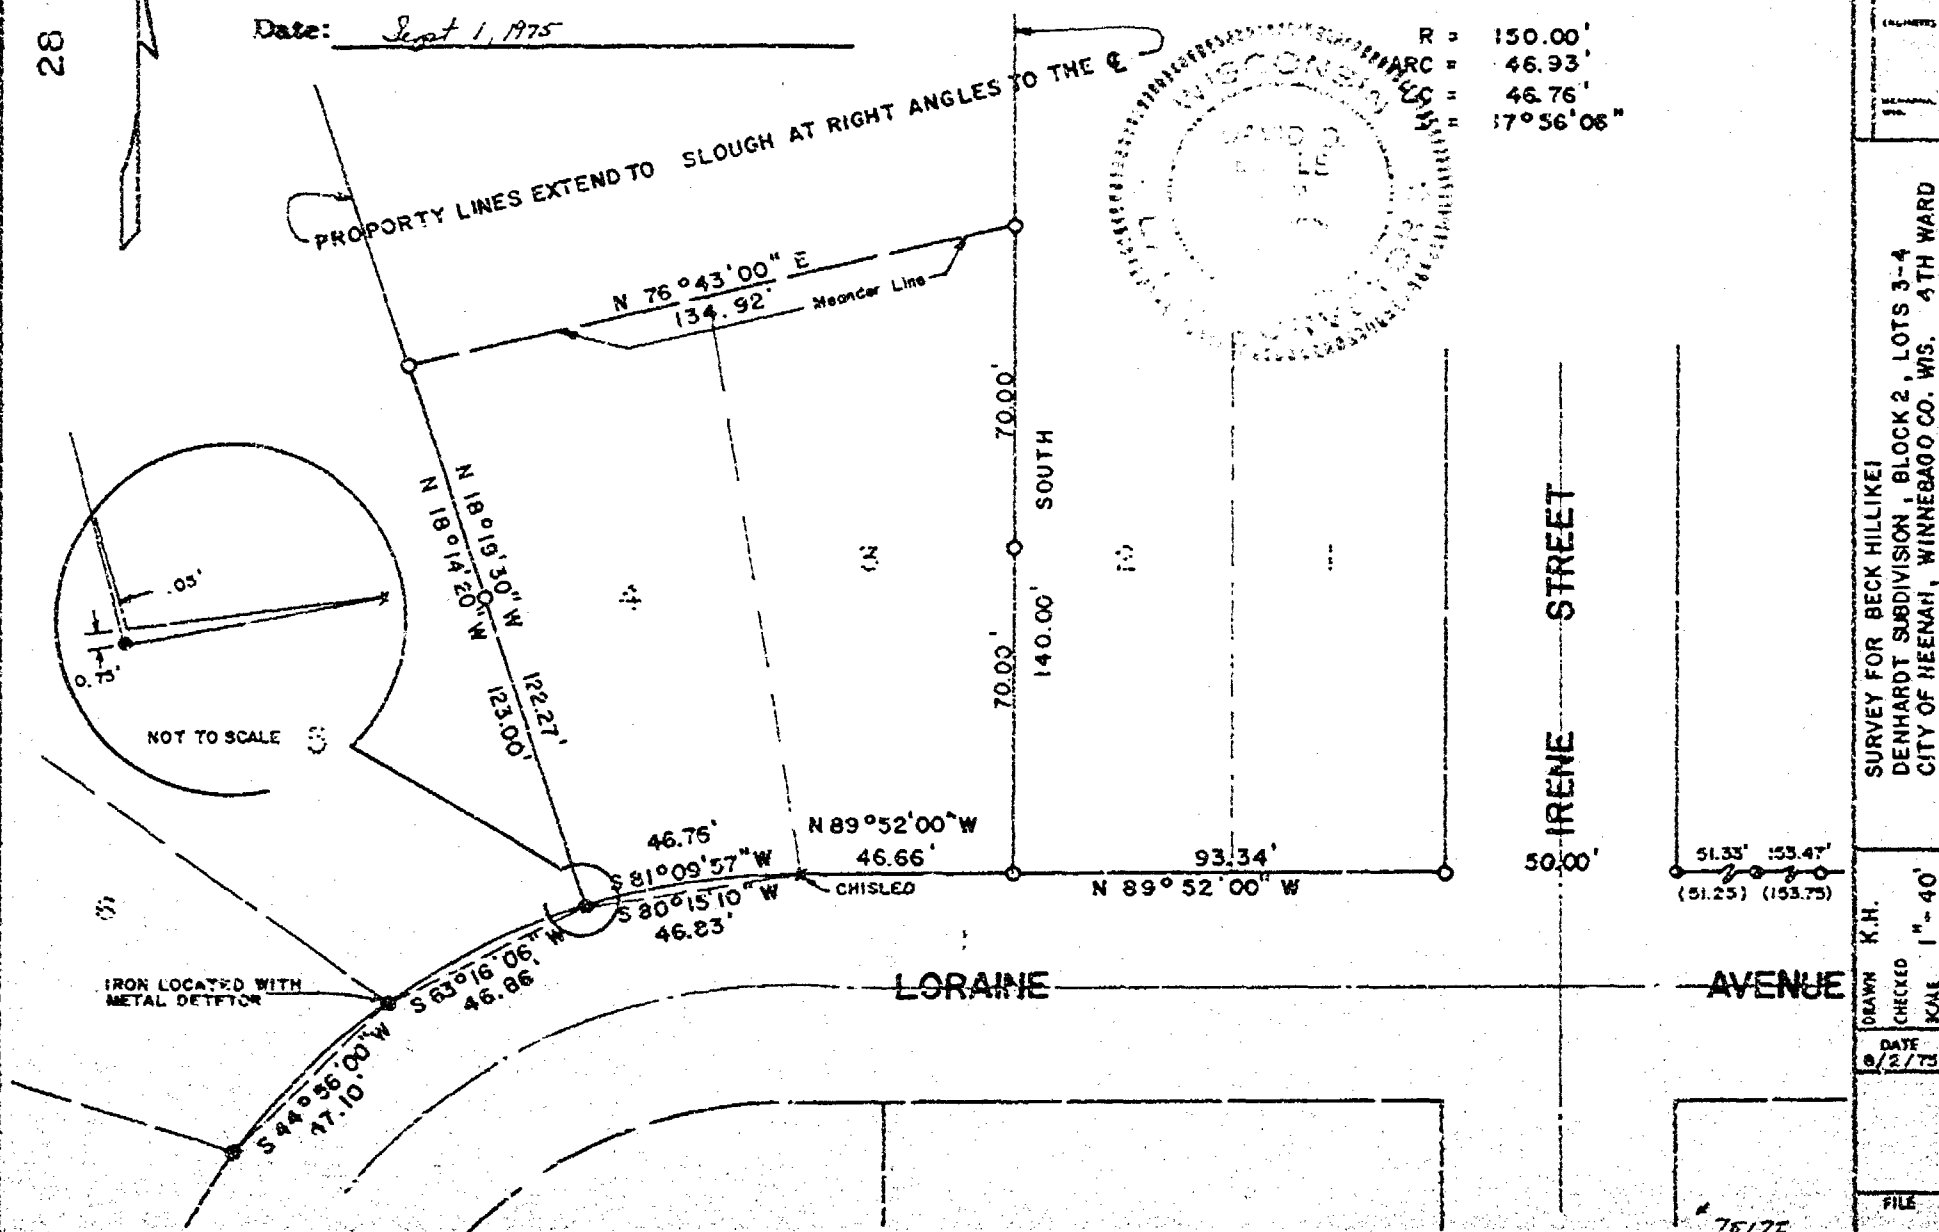

SURVEY FOR BECK HILLKEI
DENHARDT SUBDIVISION, BLOCK 2, LOTS 3-4
CITY OF NEENAH, WINNEBAGO CO. WIS. 4TH WARD

DRAWN K.H.
CHECKED
SCALE 1" = 40'

DATE 8/2/75

FILE