



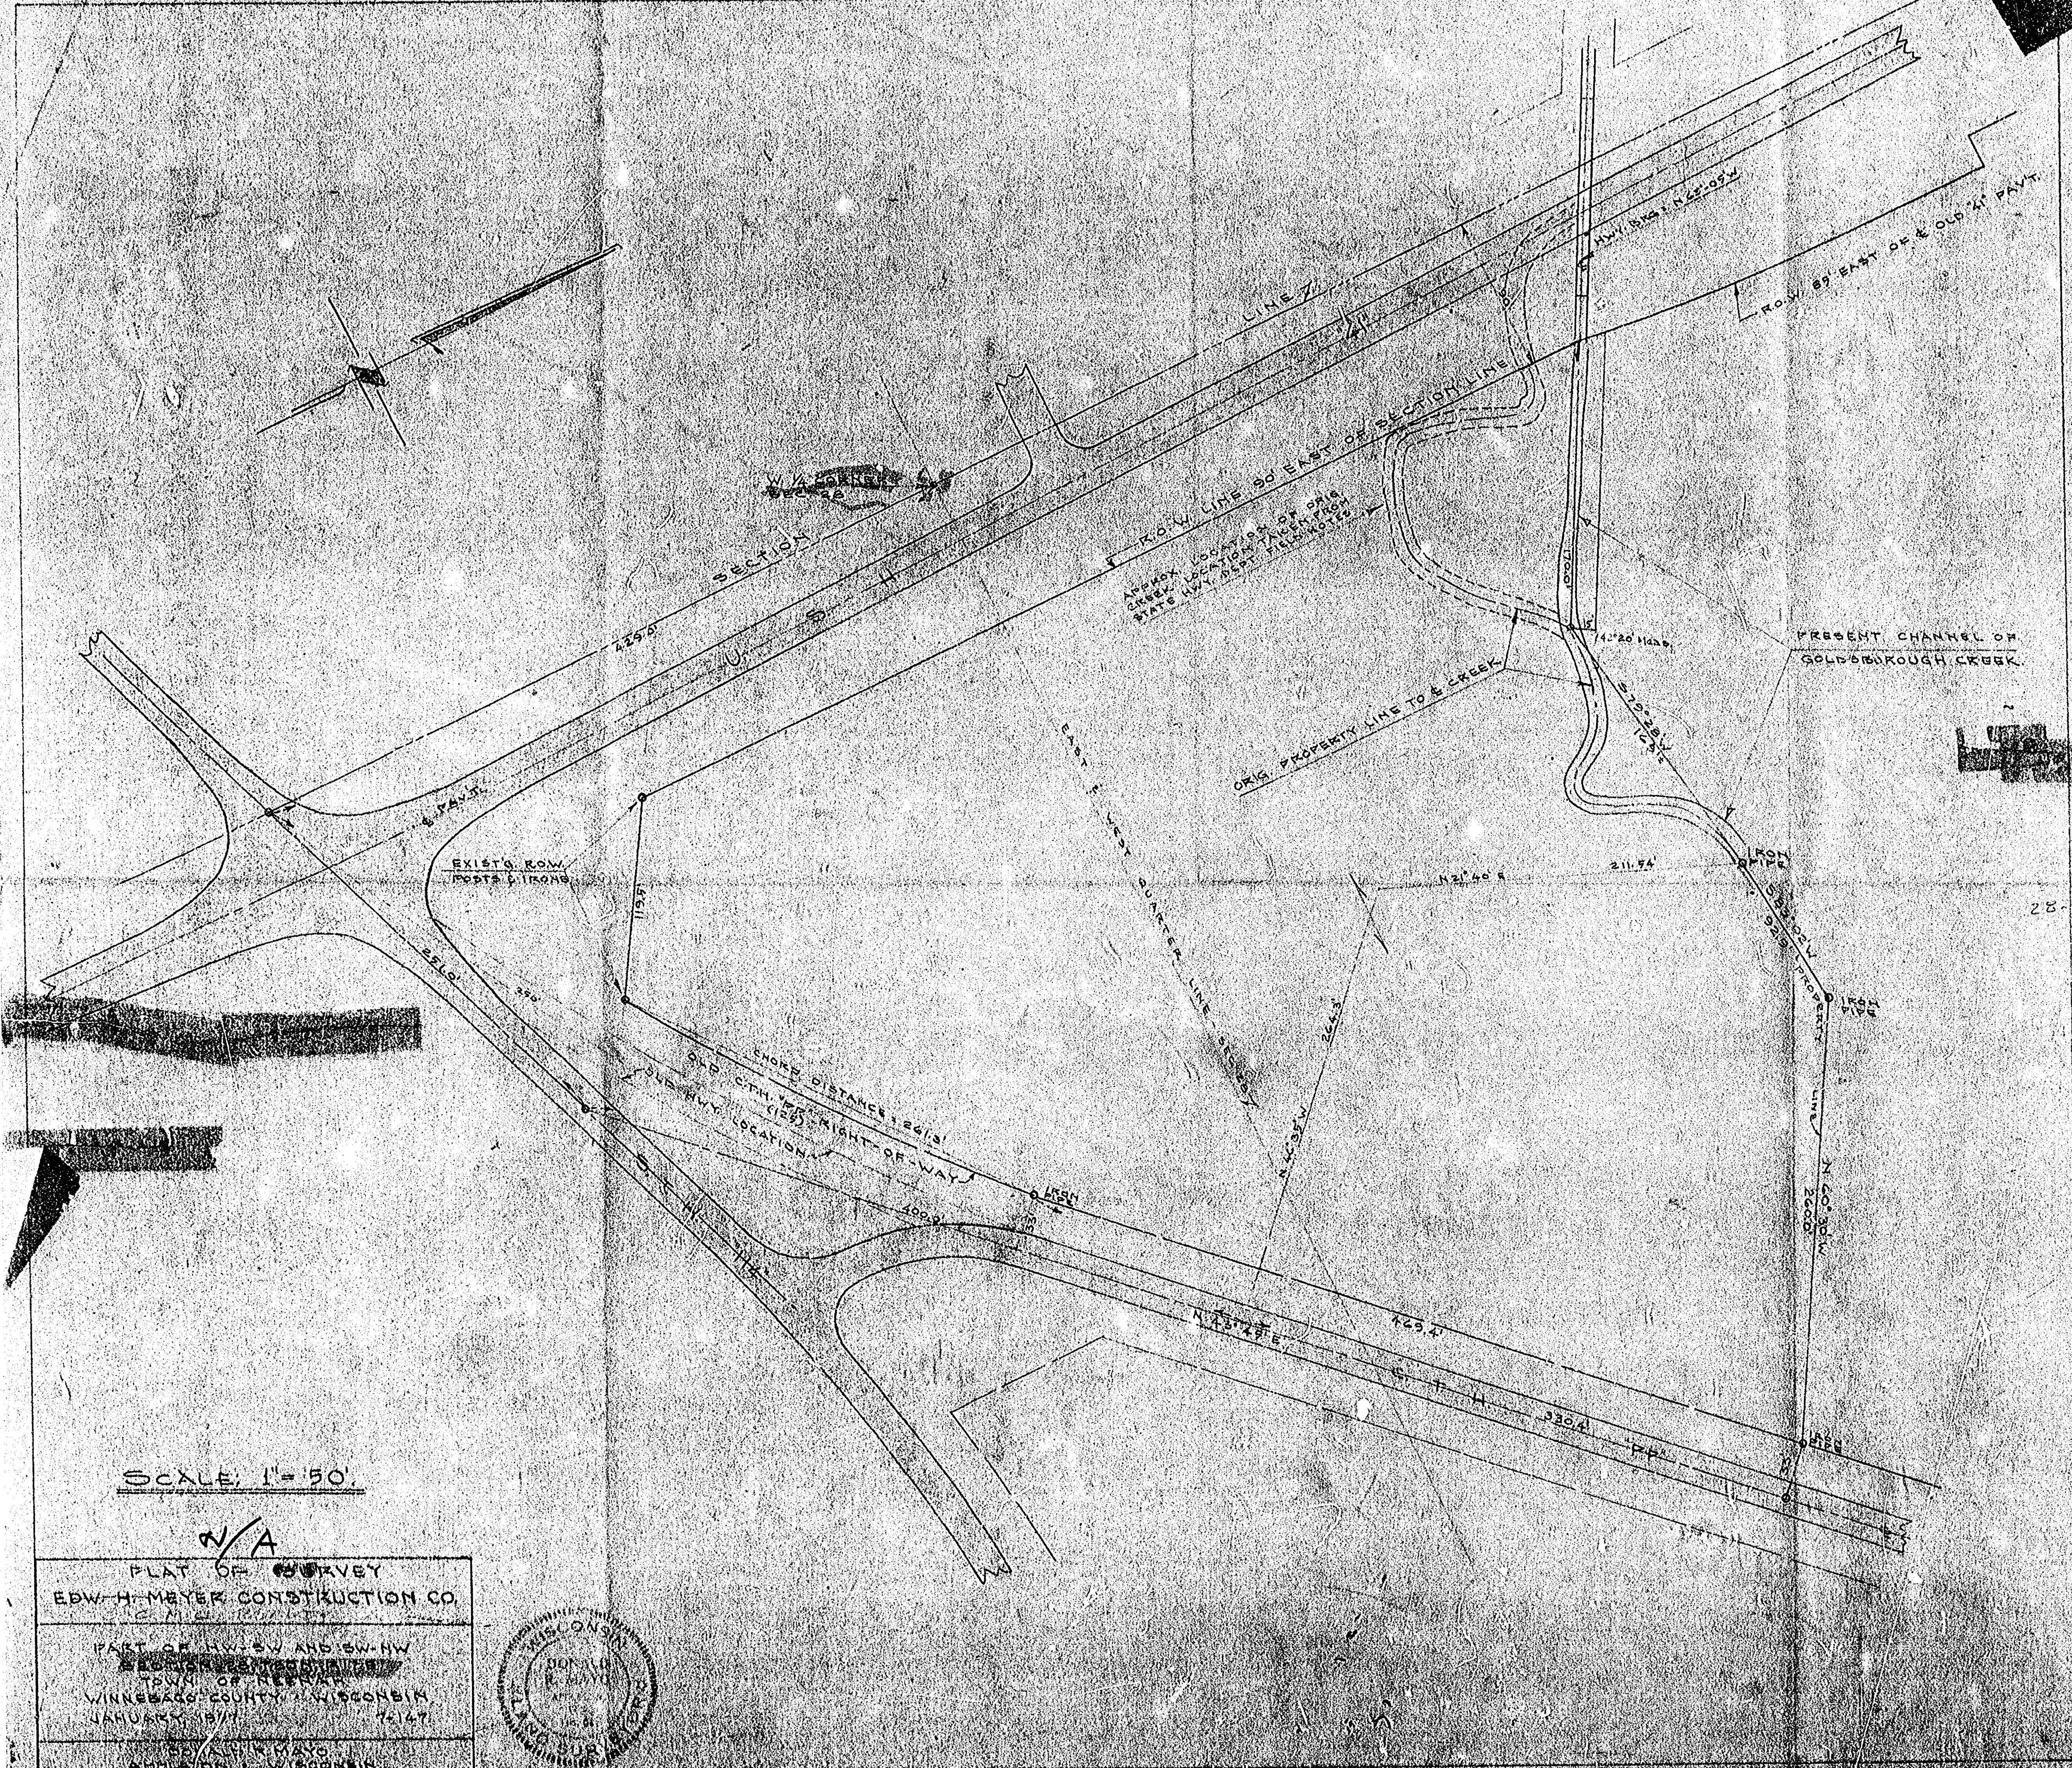

SCALE: 1" = 50'

N/A

PLAT OF SURVEY
EDW. H. MEYER CONSTRUCTION CO.
PART OF NW 1/4 SW AND SW 1/4 NW
WINNEBAGO COUNTY, WISCONSIN

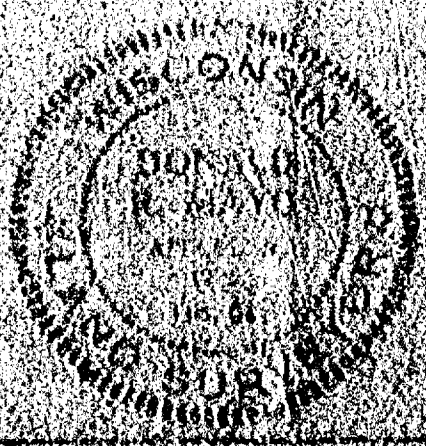

28-20-17


GREEN BAY ROAD
(OLD U.S.H. 41)





88-20-17

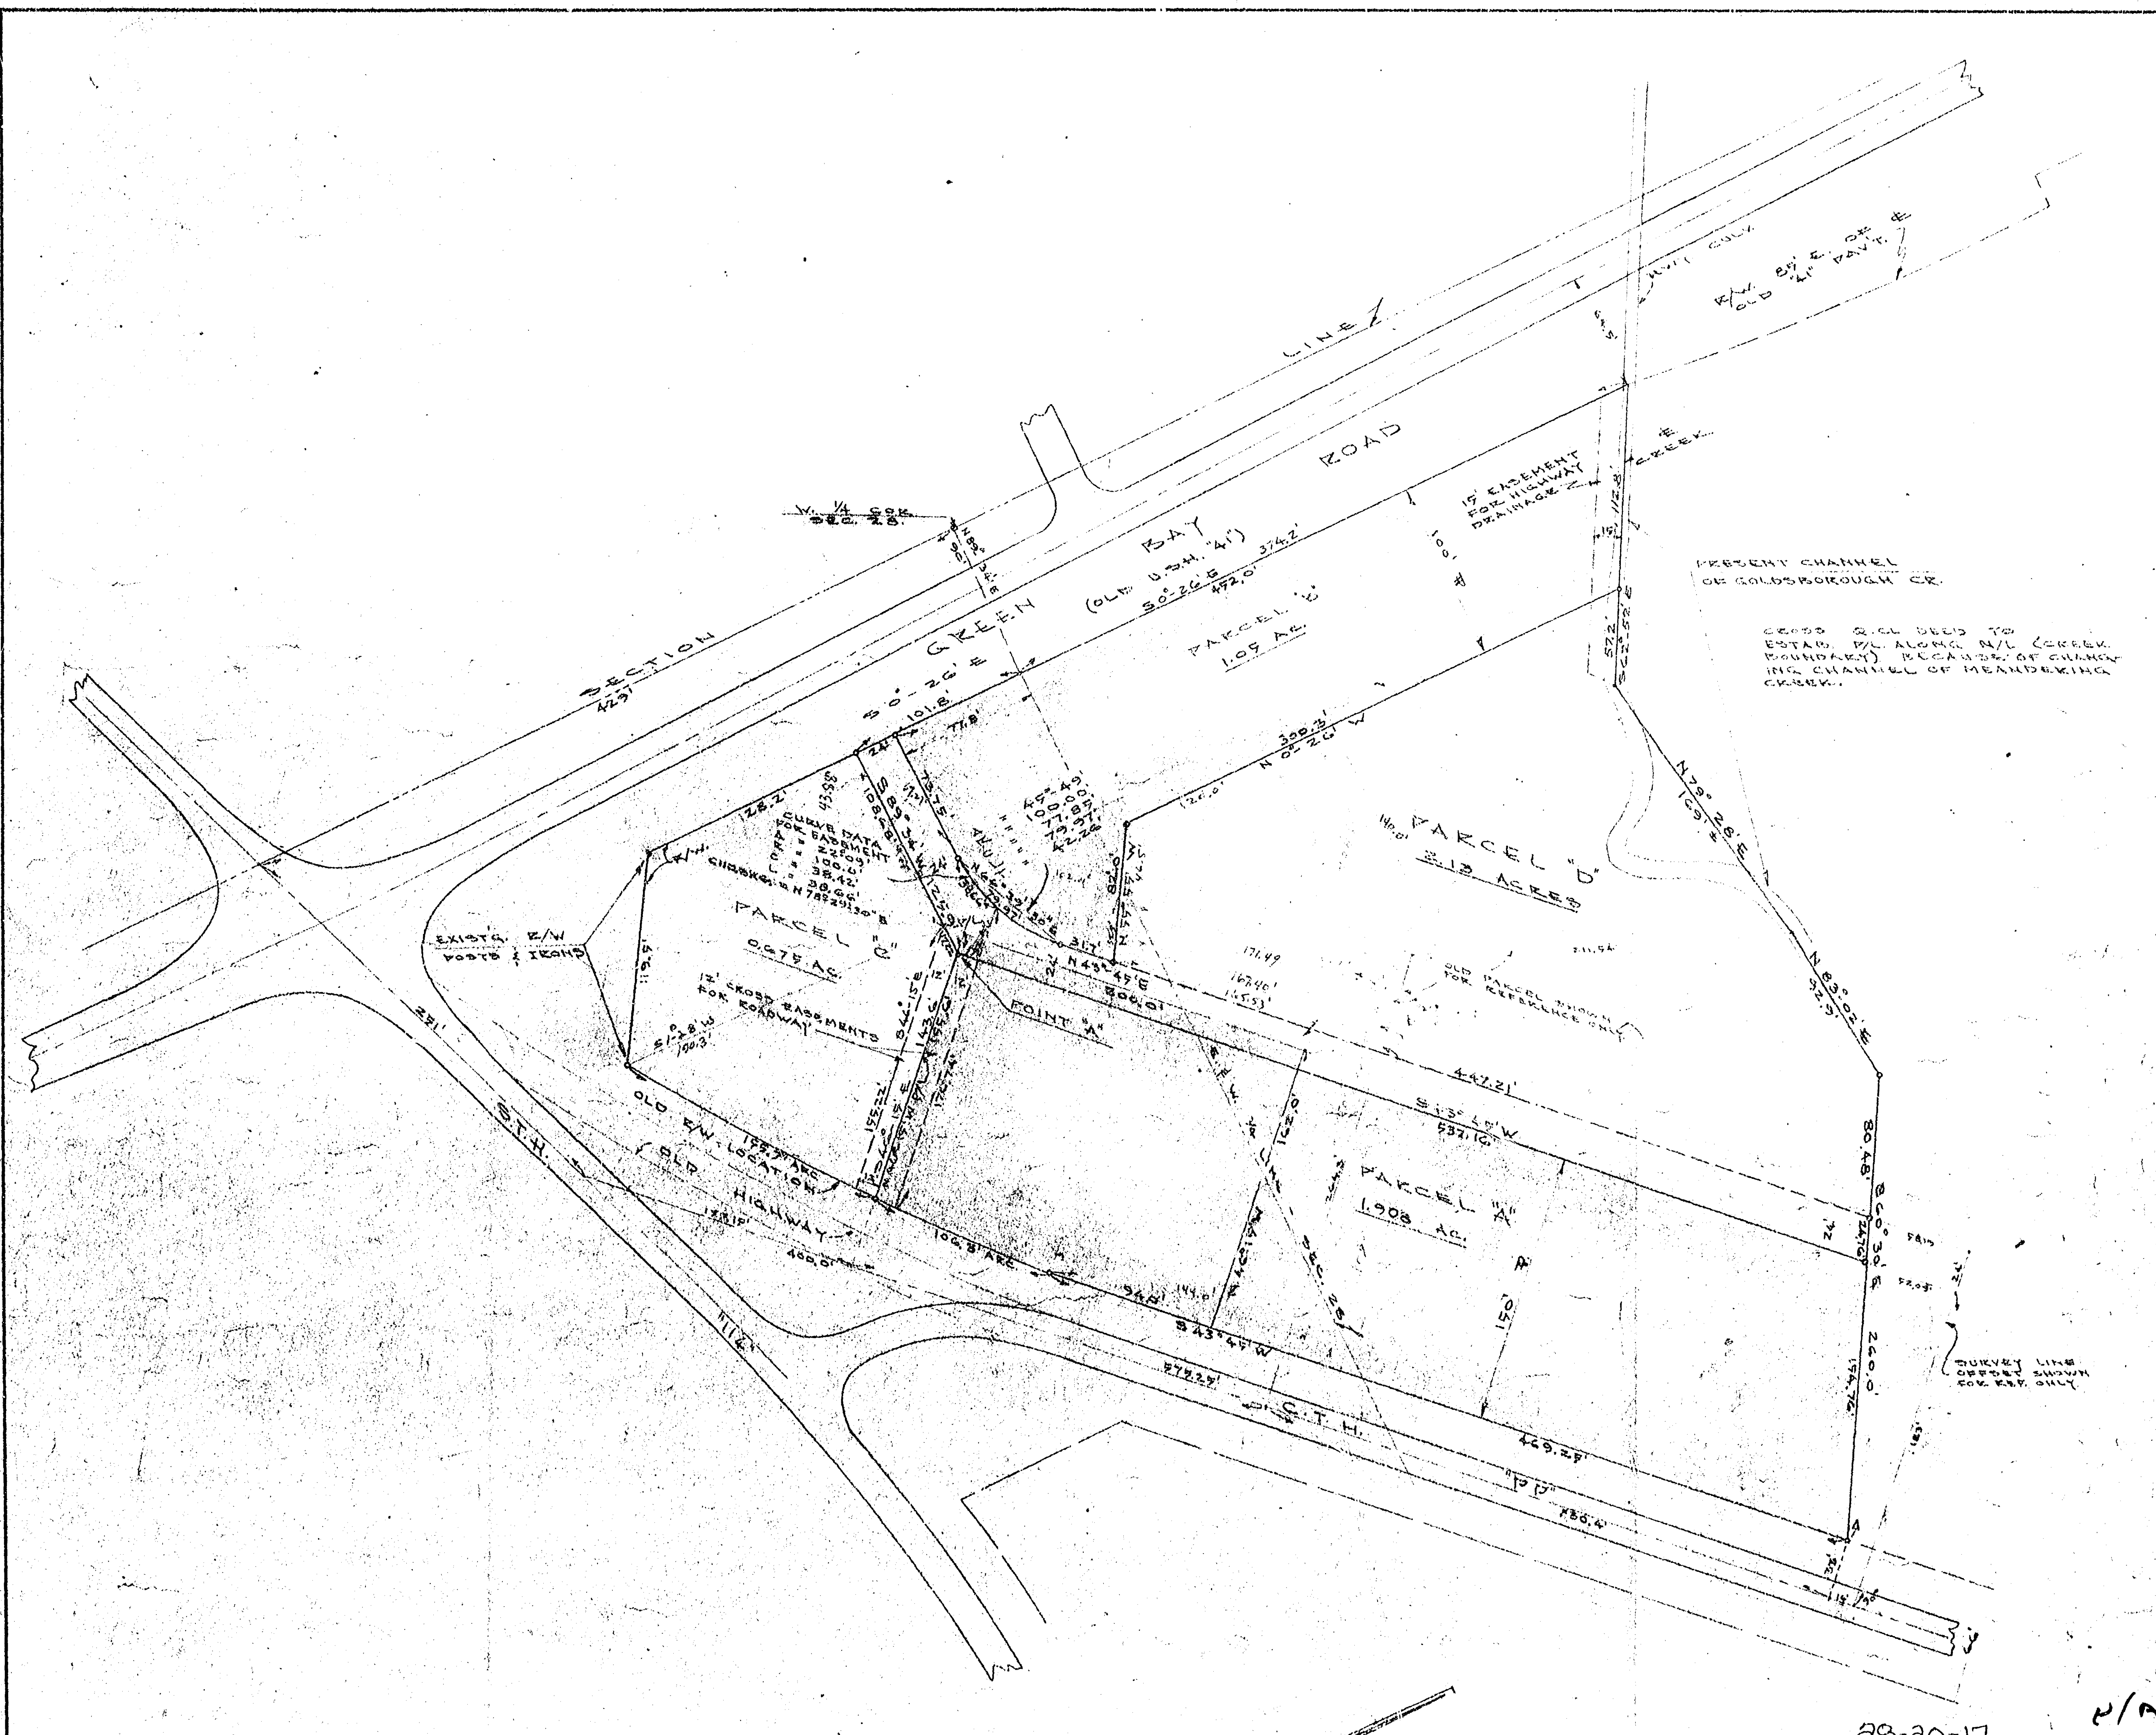

28-20-17
 PLAT OF SURVEY
 C.M.C. REALTY CO.
 PART OF NW-3W & SW-NW
 TOWN OF NEENAH
 WINNEBAGO CO., WISCONSIN
 SEPT. 1964
 SCALE: 1" = 50'
 DONALD R. MAYO, ASSOCIATES • KAUKAUNA • WIS.

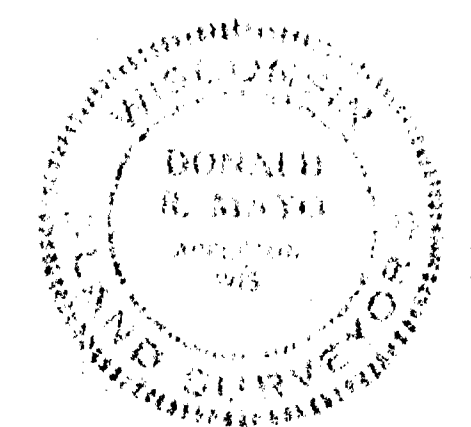

NORTH
 SCALE: 1" = 50'

REVISED 11/5/64.