



PLAT OF SURVEY

Part of the Northwest $\frac{1}{4}$ of the Southwest $\frac{1}{4}$ of Section 28, Town 20 North, Range 17 East, City of Neenah, Winnabago County, Wisconsin

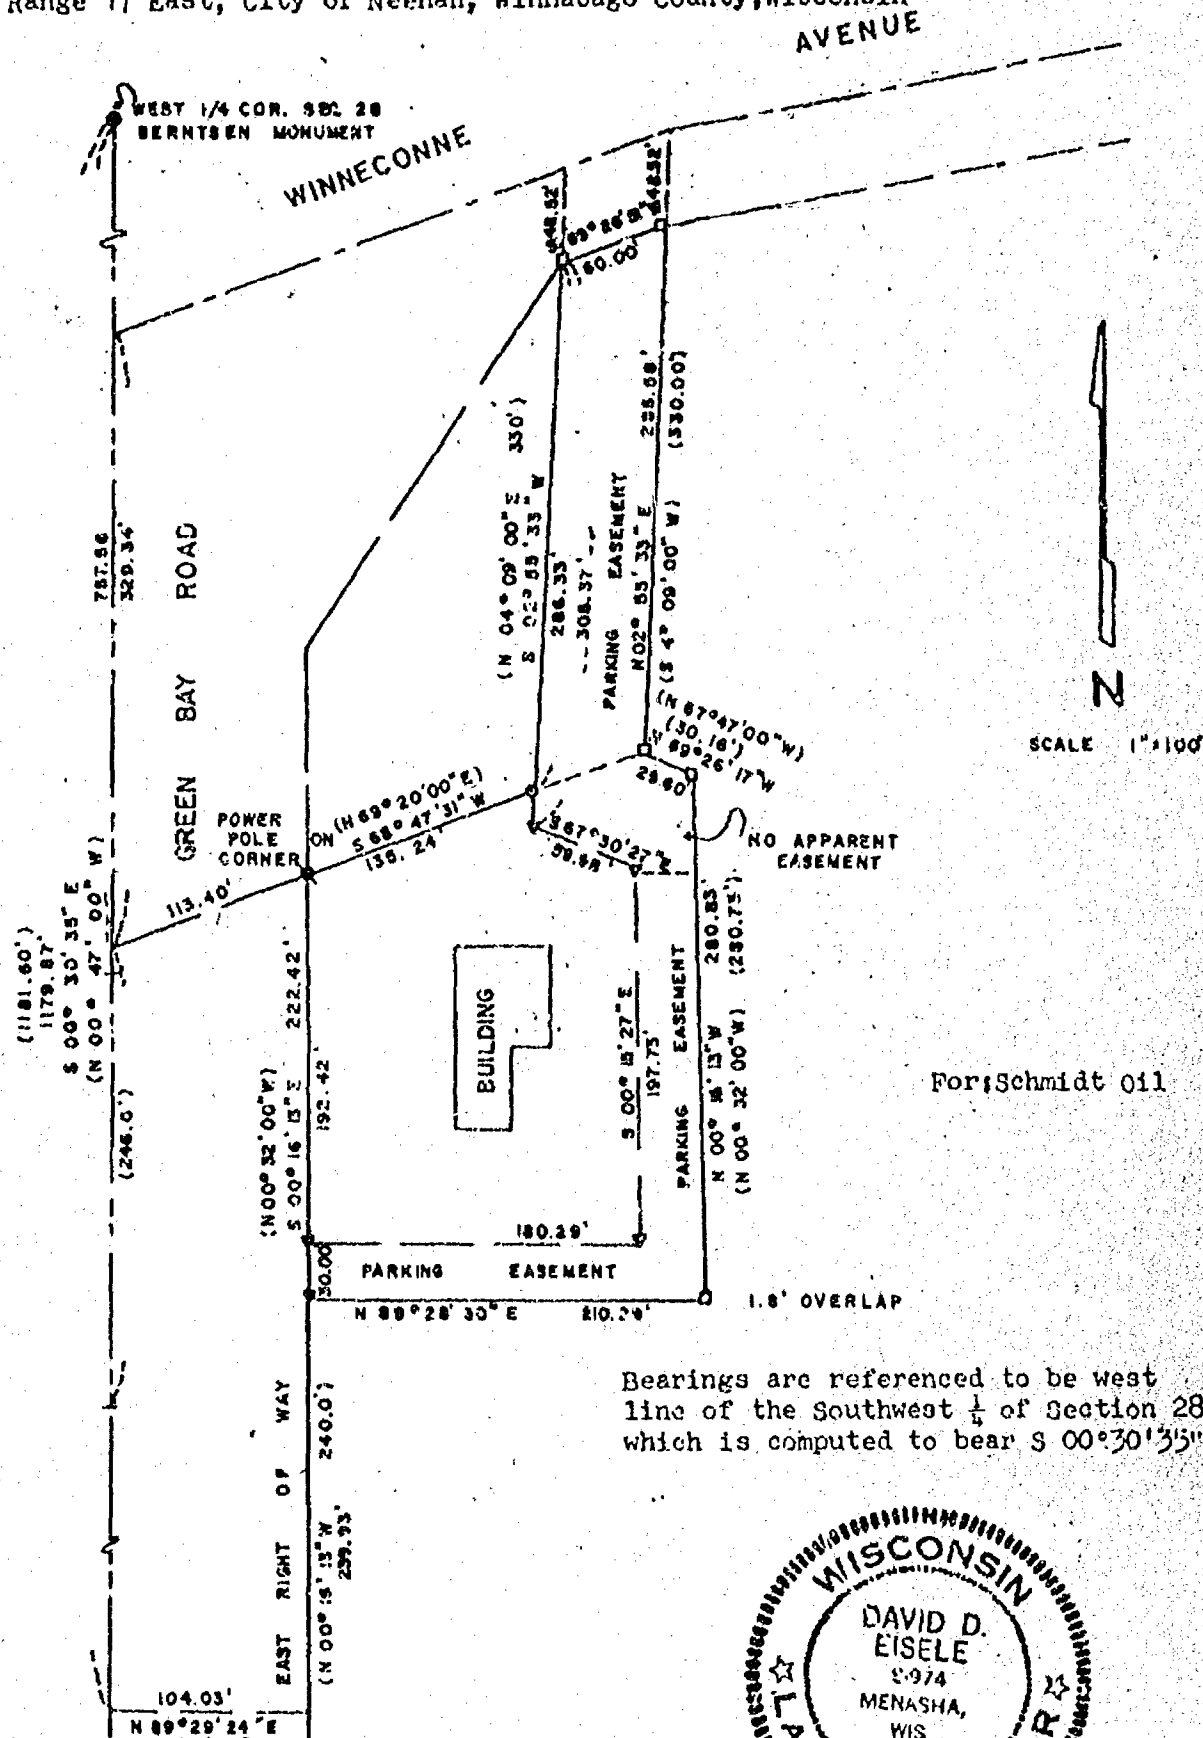

For Schmidt Oil

Bearings are referenced to be west line of the Southwest $\frac{1}{4}$ of Section 28, which is computed to bear S 00° 30' 35\"

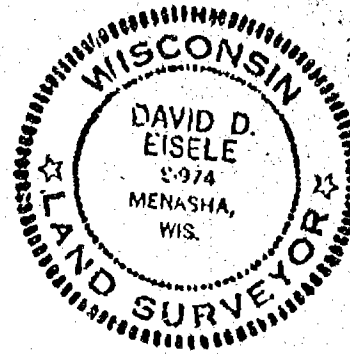

LEGEND

- 1" IRON PIPE SET (N 89° 29' 24" E)
- 1-1/4" STEEL REDAR SET (103.30')
- ◆ SECTION MONUMENT
- ✕ P.K. NAIL
- ⊙ 1" IRON PIPE FOUND
- ⊠ 2" IRON PIPE FOUND
- 3/4" REBAR FOUND
- ▽ 1-1/4" REBAR FOUND
- FENCE
- ✕ CHISELED "X"
- ▽ RAILROAD SPIKE
- () RECORDED AS

SURVEYOR'S CERTIFICATE

I, hereby certify that I have surveyed the property as shown and described, according to official records and that the plat above drawn is an accurate and correct representation of said survey

Oct. 4, 1983 *David D. Eisele*
DATE REGISTERED LAND SURVEYOR

Martenson & Eisele, Inc.

CONSULTING ENGINEERING & LAND SURVEYING
1919 AMERICAN COURT
NEENAH WIS. 54956
PHONE - 731-0381

FIELD BOOK _____ PROJECT NO. 134-207
PAGE _____

THIS INSTRUMENT WAS DRAFTED BY: P. B.