
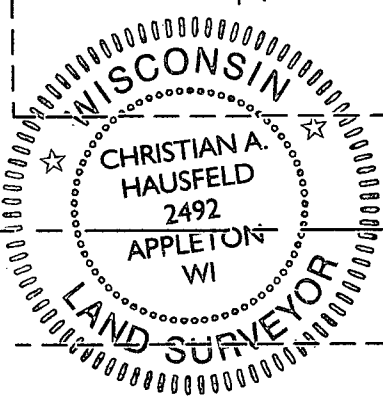


PLAT OF SURVEY

LOT THIRTY-FIVE (35), MEADOW LAND COURT REPLAT, CITY OF NEENAH, WINNEBAGO COUNTY, WISCONSIN.

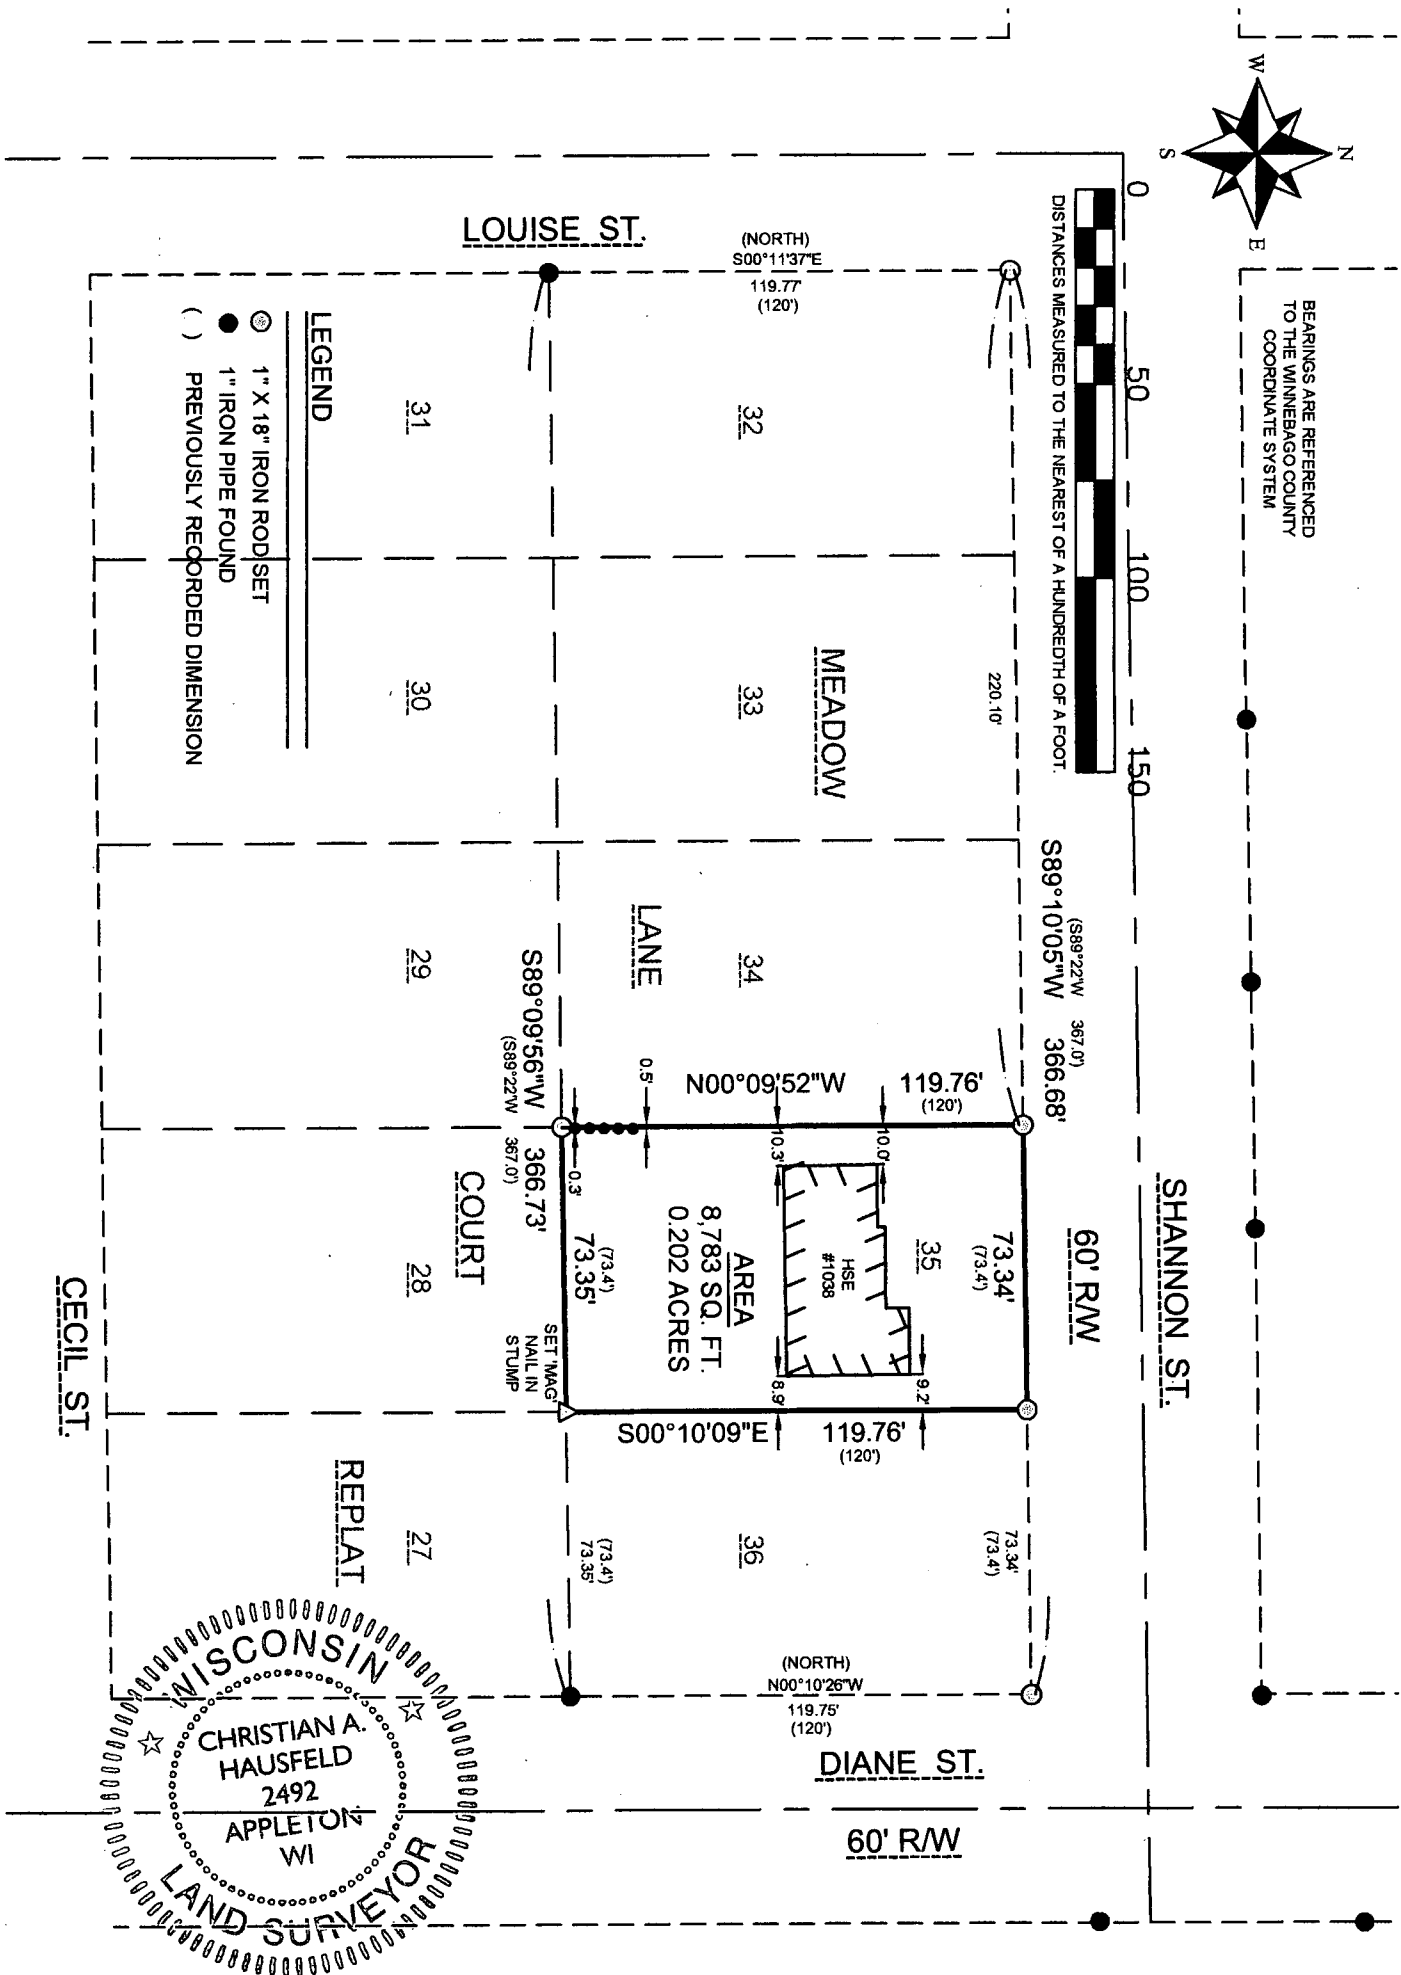


SURVEYOR'S CERTIFICATE:

I, CHRISTIAN A. HAUSFELD, WISCONSIN PROFESSIONAL LAND SURVEYOR, HEREBY CERTIFY THAT I HAVE SURVEYED THE ABOVE DESCRIBED PROPERTY AND THAT THE MAP SHOWN IS A TRUE AND ACCURATE REPRESENTATION THEREOF TO THE BEST OF MY KNOWLEDGE AND BELIEF.

DATED THIS 10th DAY OF April 2017

Christian A. Hausfeld
WISCONSIN PROFESSIONAL LAND SURVEYOR 3-2492
CHRISTIAN A. HAUSFELD

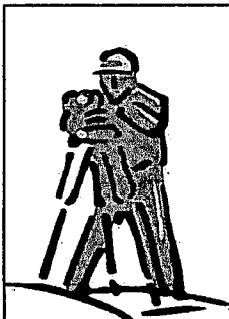

PRECISION LAND SURVEYING, LLC		
1024 W. TAYLOR ST. APPLETON, WI 54914		
(920) 205-4895		
DRAWN BY CAH	DATE 4/10/2017	SURVEY FOR RYAN UTECHT 1038 SHANNON ST NEENAH, WI 54956
APPROVED CAH	DATE 4/10/2017	
SCALE 1" = 50'	SHEET 1 OF 1	PROJECT NO. 8779