

PLAT OF SURVEY

BEING PART OF THE NORTH EAST 1/4 OF THE NORTH EAST 1/4 OF SECTION 29,
TOWNSHIP 20 NORTH, RANGE 17 EAST, IN THE SEVENTH WARD, CITY OF NEENAH,
WINNEBAGO COUNTY, WISCONSIN. BEING LANDS DESCRIBED IN DOCUMENT NUMBER
742932.

CLIENT:

SARATOGA GROUP, LLC
ATTN. DAN PAHMAN
3970 COMMERCIAL AVE.
MADISON, WI 53714

NORTH 1/4 CORNER
OF SECTION
29-20-17

U.S.H. "41"
(WIDTH VARIES)



CYCLONE FENCE

NORTH IS REFERENCED TO THE
EAST LINE OF THE NORTH EAST
1/4 OF SECTION 29, TOWNSHIP
20 NORTH, RANGE 17 EAST,
CITY OF NEENAH, WINNEBAGO
COUNTY, WISCONSIN, WHICH IS
ASSUMED TO BEAR

N00°-28'-00"W

LEGEND:

- = 3/4" x 24" SOLID ROUND
IRON REBAR SET, WEIGHING
1.502 LBS. PER LIN. FT.
- ⊙ = BERNTSEN MONUMENT FOUND
- ⊞ = CONCRETE

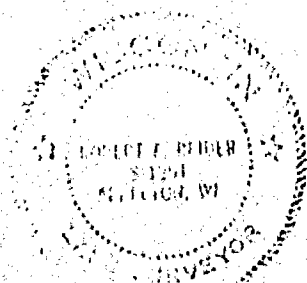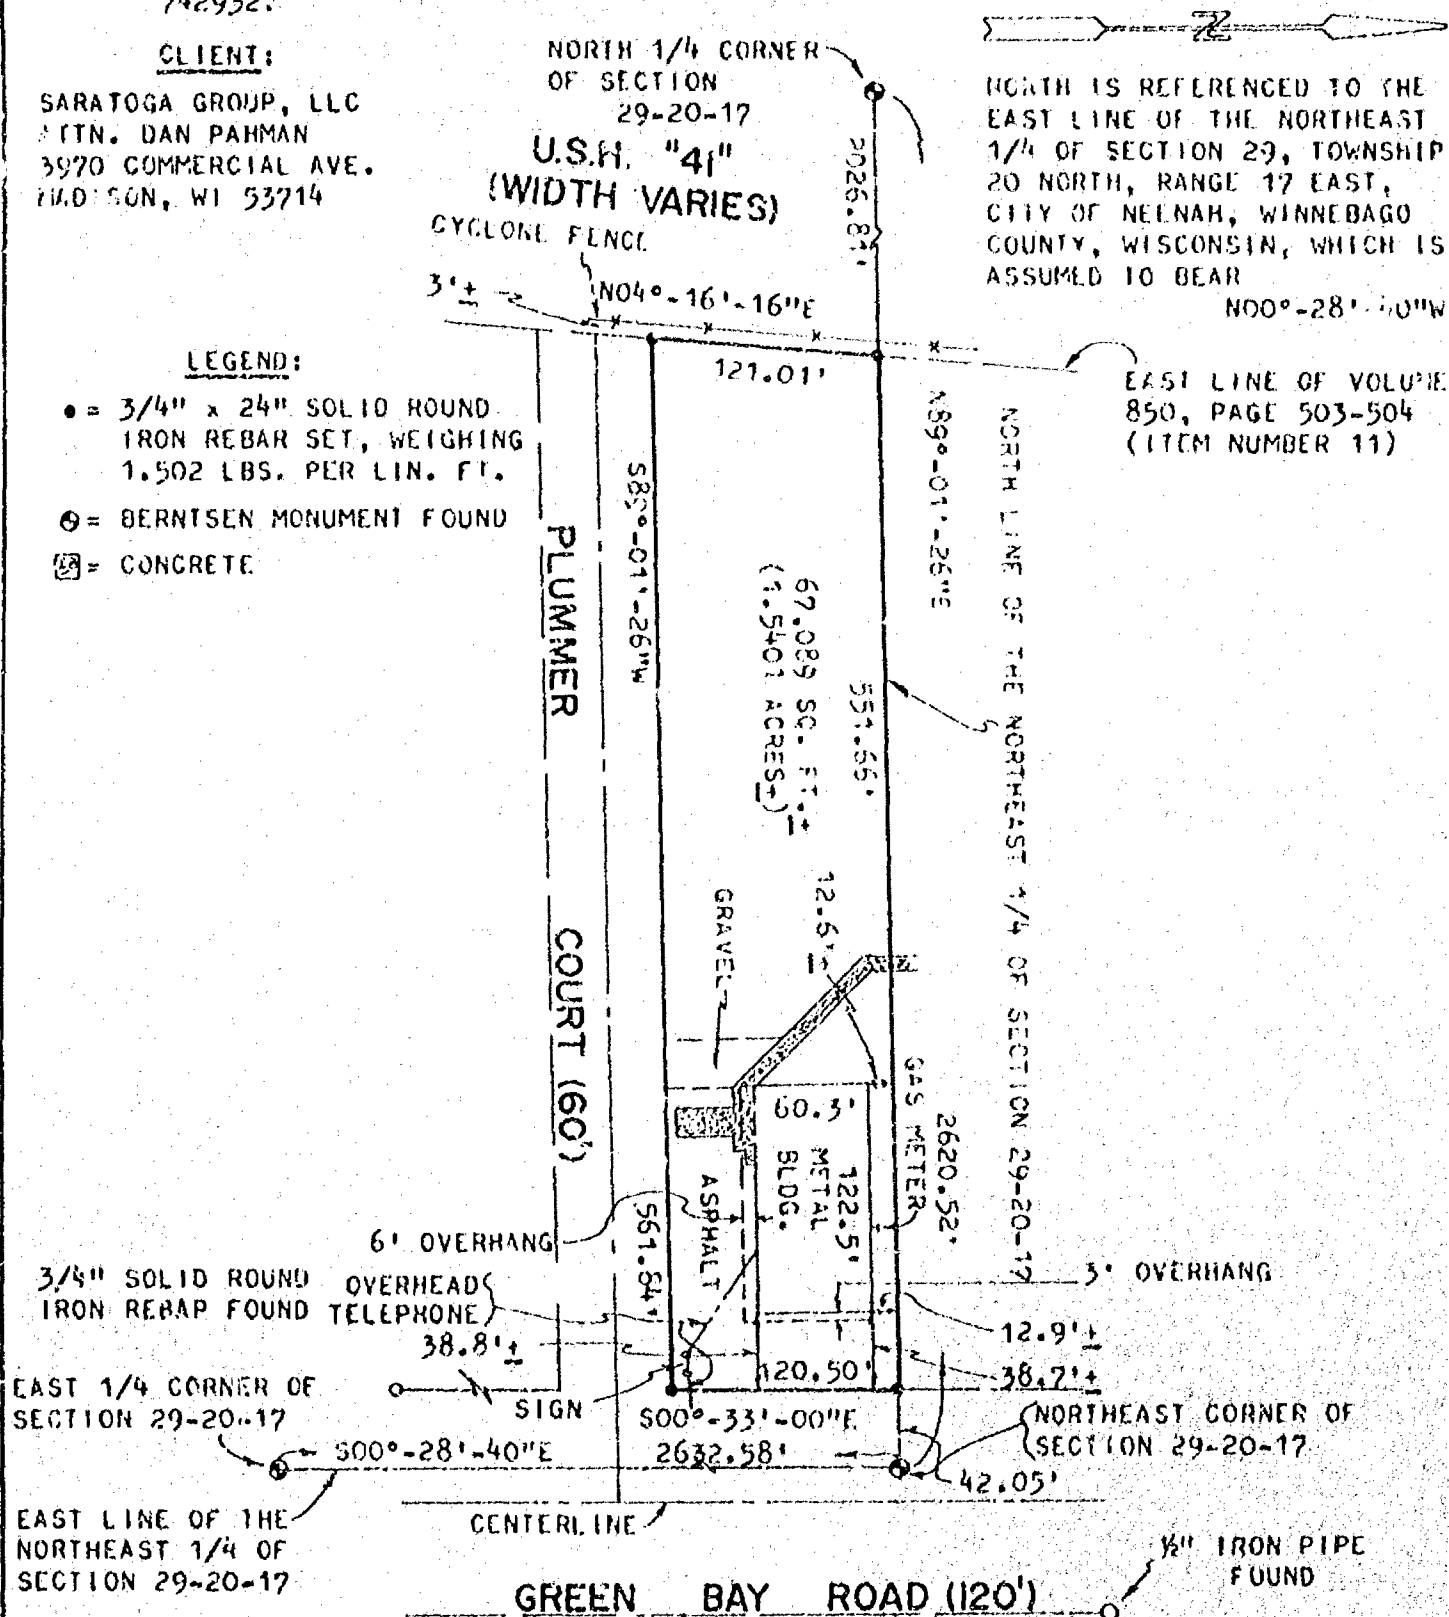

I HEREBY CERTIFY THAT I HAVE SURVEYED THE ABOVE DESCRIBED PROPERTY AND THE
ABOVE MAP IS A TRUE REPRESENTATION THEREOF AND SHOWS THE SIZE AND LOCATION
OF THE PROPERTY, ITS EXTERIOR BOUNDARIES, THE LOCATION AND DIMENSIONS OF
ALL VISIBLE STRUCTURES THEREON, FENCES, APPARENT EASEMENTS AND ROADWAYS
AND VISIBLE ENCROACHMENTS, IF ANY.

THIS SURVEY IS MADE FOR THE EXCLUSIVE USE OF THE PRESENT OWNERS OF THE
PROPERTY, AND ALSO THOSE WHO PURCHASE, MORTGAGE OR GUARANTEE THE TITLE
THEREIN WITHIN ONE (1) YEAR FROM THE DATE HEREON, AND AS TO THEM I HEREBY
CERTIFY THAT SAID SURVEY AND THE ABOVE MAP WERE MADE IN ACCORDANCE WITH
ACCEPTABLE PROFESSIONAL STANDARDS AND THAT THE INFORMATION CONTAINED
HEREON IS, TO THE BEST OF MY KNOWLEDGE, INFORMATION AND BELIEF, A TRUE AND
ACCURATE REPRESENTATION THEREOF.

Robert F. Reider 6-26-78
ROBERT F. REIDER, RLS-1251 DATED



CAROW LAND SURVEYING CO., INC.

1837 W. WISCONSIN AVE., P.O. BOX 1297
APPLETON, WISCONSIN 54912-1297
PHONE 920-731-4168 FAX 731-5673

SCALE
1"=100'
DRAWN BY
CP-HS GSV
PROJECT
A9.4.1.2.98