


Plat of Survey

Part of the SE 1/4 of the NE 1/4, Section 29, T20N,
R17E, City of Neenah, Winnebago County, Wisconsin

David Hebert 4-7-05 SURVEYOR

I, David Hebert, R.L.S. do hereby certify that this plat of
survey is a correct representation of the lands described.


Northeast Corner
Section 29-20-17
Bernisen Monument

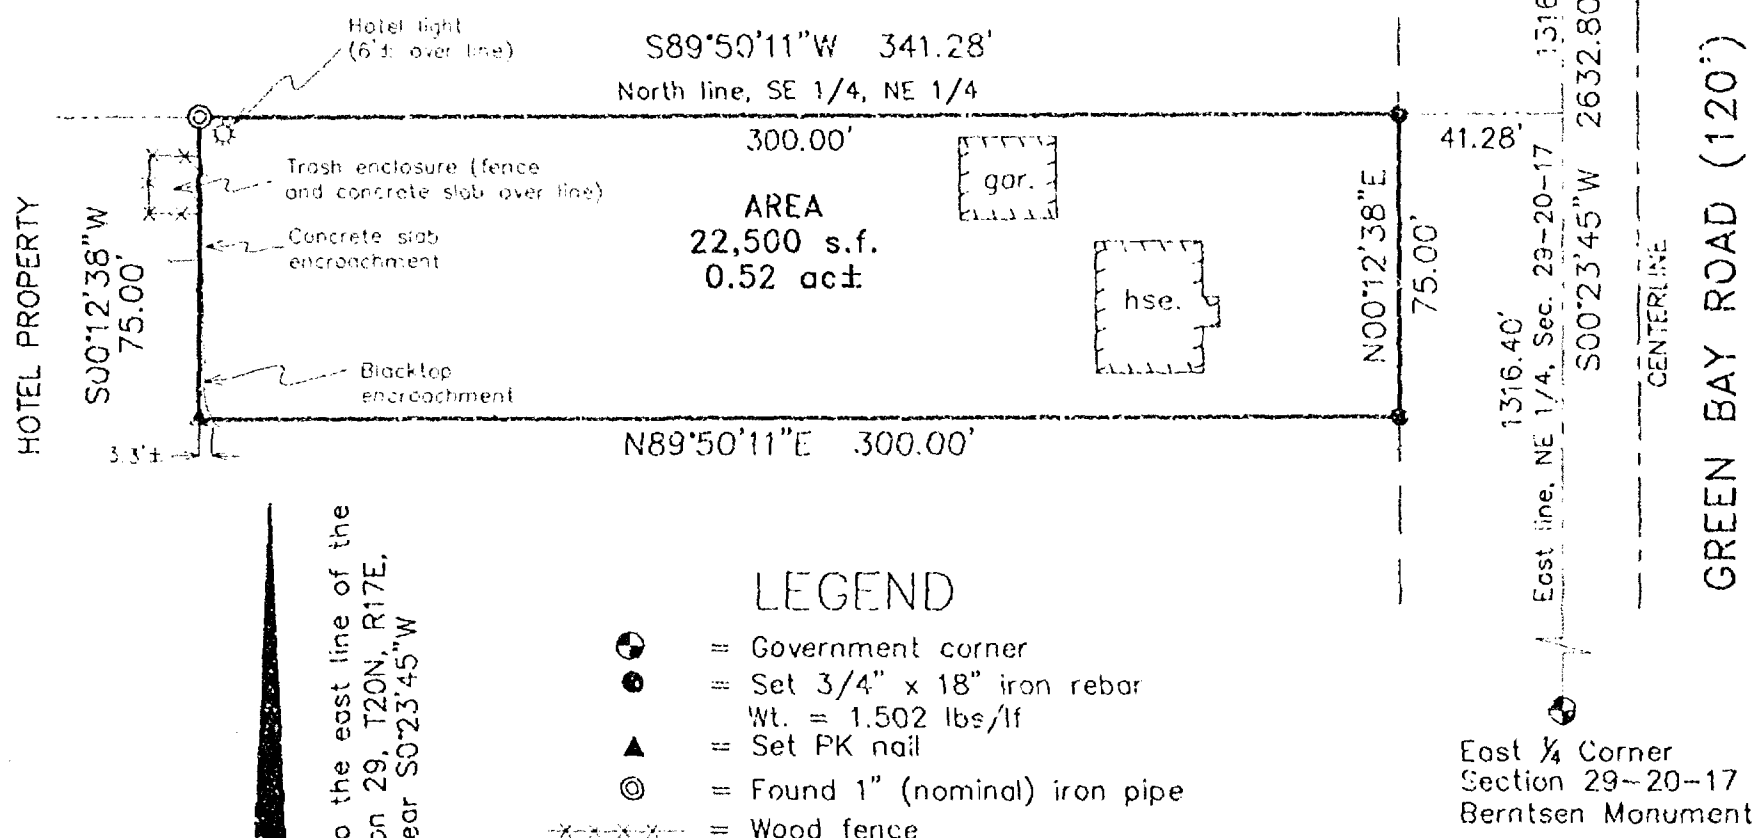

LEGEND

- = Government corner
- = Set 3/4" x 18" iron rebar
Wt. = 1.502 lbs/lf
- ▲ = Set PK nail
- ⊙ = Found 1" (nominal) iron pipe
- x-x-x-x- = Wood fence

SCALE: 1"=60'

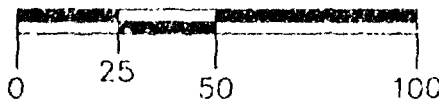

North is referenced to the east line of the
Northeast 1/4 of Section 29, T20N, R17E,
and is assumed to bear S0°23'45"W

HA Hebert Associates, Inc.
LAND SURVEYING • SOIL TESTING • ENGINEERING SYSTEMS
1110 W Wisconsin Ave. 920-734-8373
Appleton, WI 54914 Fax: 920-734-3968

A SURVEY FOR:
Chandra Patel
1121 N. Lake St.
Neenah, WI 54956

DATE: 4-7-05
DRAFTED BY: dh
SCALE: 1"=60'
DRAWING NUMBER:
05018A01