


PLAT OF SURVEY

BEING PART OF THE NORTHWEST 1/4 OF THE SOUTHEAST 1/4 OF SECTION 28, TOWNSHIP 25 NORTH, RANGE 17 EAST, TOWN OF NECHAN, WINNEBAGO COUNTY, WISCONSIN. BEING LANDS DESCRIBED IN DOCUMENT NUMBER 032403.

NORTH IS REFERENCED TO THE WEST
RIGHT-OF-WAY LINE OF MEADOW LAKE, TOWN
OF MEENAW, WINNEBAGO COUNTY, WISCONSIN,
WHICH IS ASSUMED TO BEAR N20°00'00"E

1. 1950年10月1日，毛泽东在天安门城楼上，向全国人民宣布中华人民共和国中央人民政府成立。

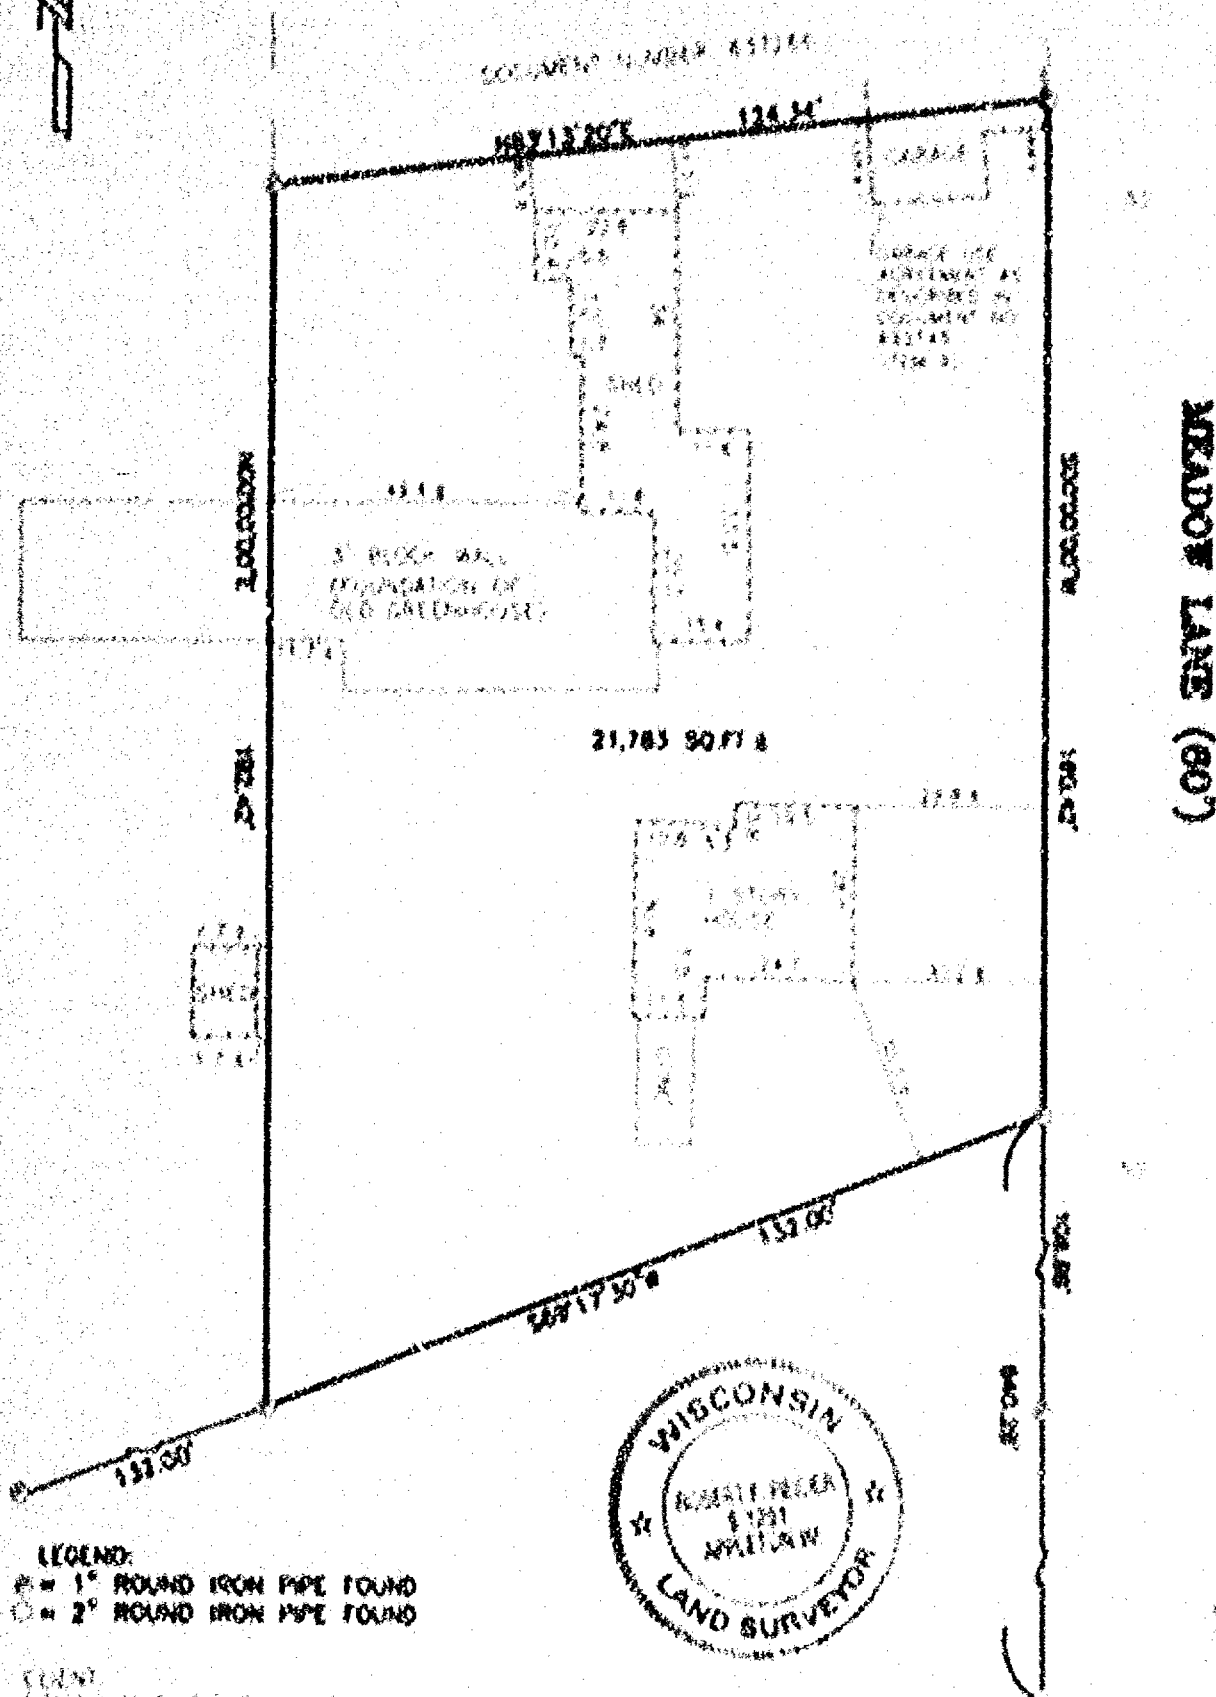

LICENDO:

1" ROUND IRON PIPE FOUND
2" ROUND IRON PIPE FOUND

(NAME) & ADDRESS
 CITY STATE ZIP
 PHONE NO.
 DATE
 SUBJECT

[illegible]

Roll of Film 9-24-02
 MONMAY V. MILLER, #15-1291 DATED



CAROW LAND SURVEYING CO., INC.

1837 W. WISCONSIN AVE. P.O. BOX 1297
APPLETON, WISCONSIN 54912-1297
PHONE 920-771-6108 FAX 771-5673

1" = 30'

ep-14 DOW

AC20.1