


CERTIFICATE OF SURVEY


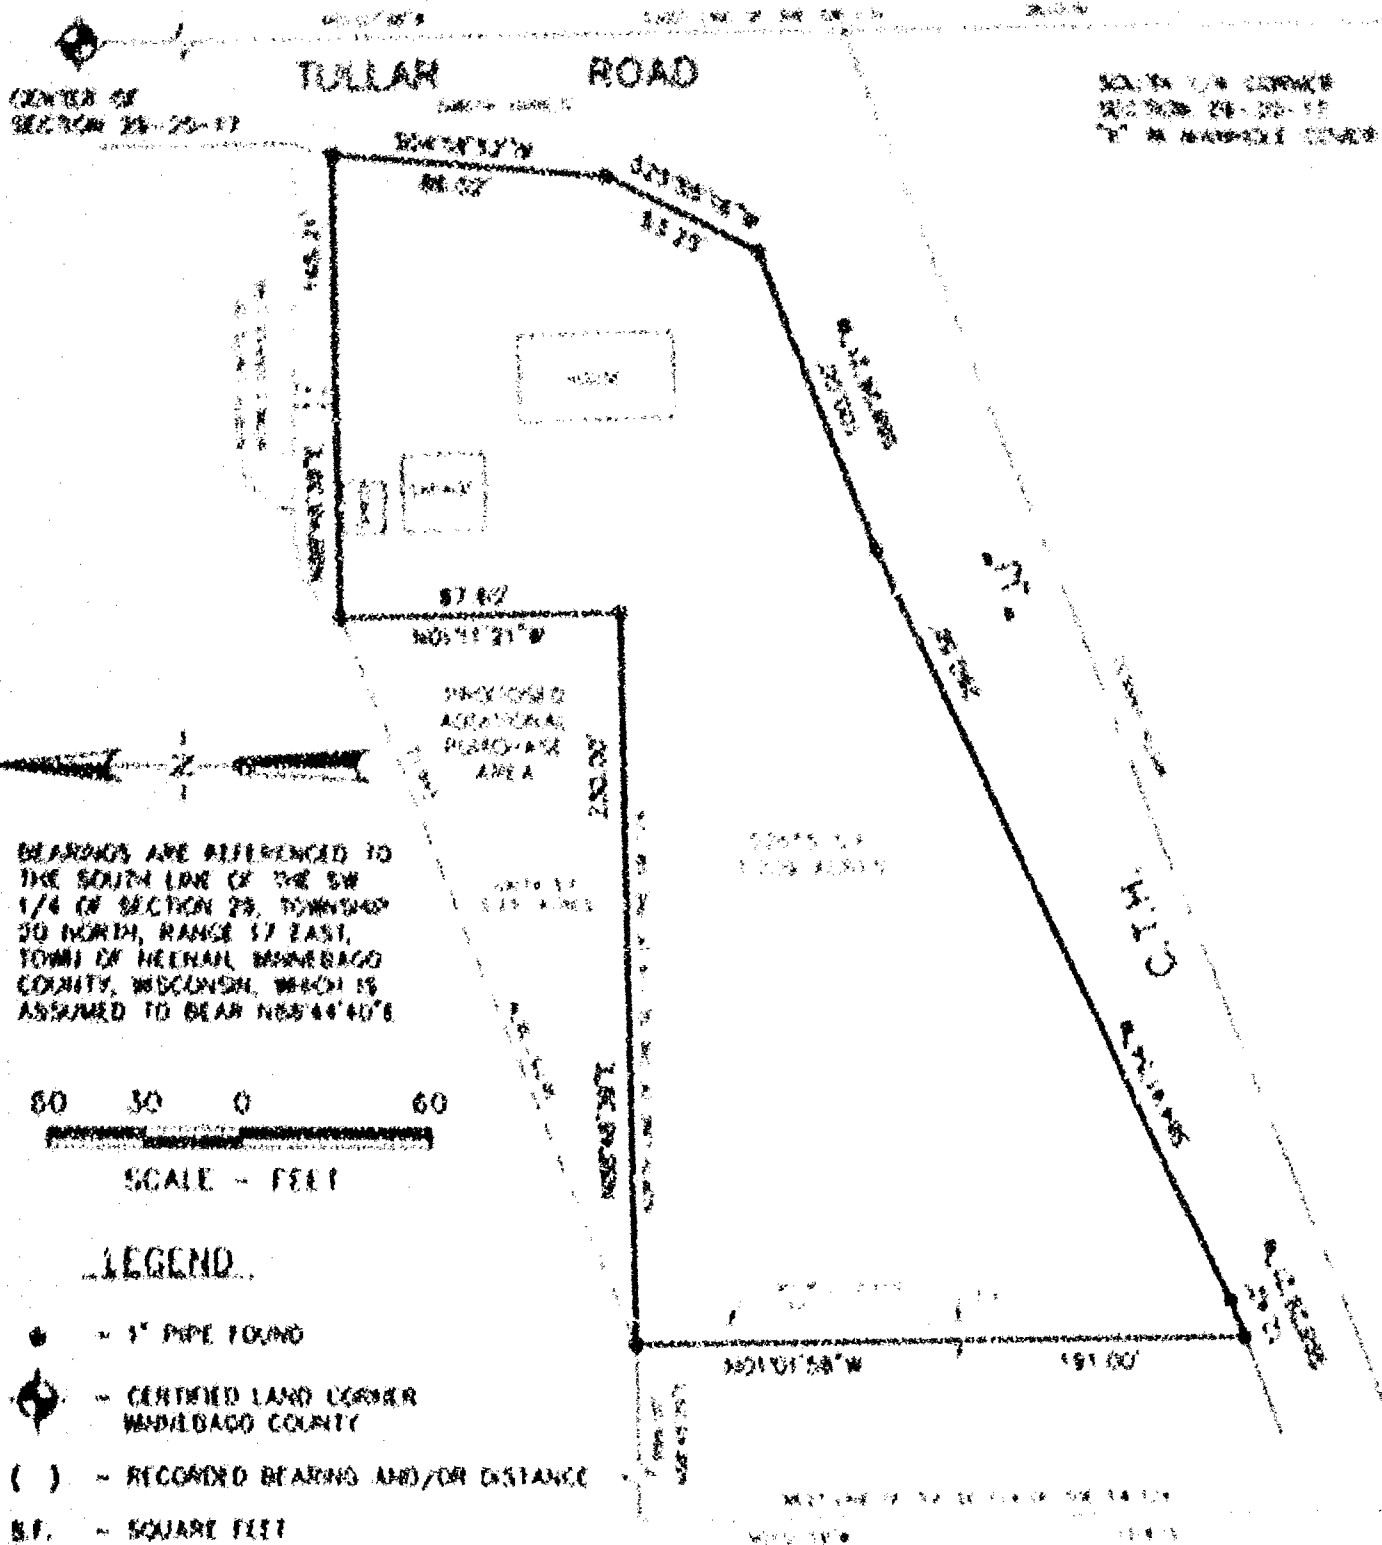

SURVEYOR'S CERTIFICATE

The property as shown and described on this map was surveyed under my direction and control according to the Wisconsin Administrative Code, Chapter A-17 of Minimum Standards for Property Surveys, and is a correct representation of said survey to the best of my knowledge and belief.

Date
Registered Land Surveyor



SOUTHWEST CORNER

MAP FOR

McMAHON ENGINEERS
ARCHITECTS
SCIENTISTS
ASSOCIATES, INC. SURVEYORS
1445 McMahon Drive Heenah, WI 54956

Mailing Address:
P.O. Box 1075 Heenah, WI 54957-1075
TEL 920-751-4766 FAX 920-751-4784

CERTIFICATE OF SURVEY

PART OF THE SOUTHEAST 1/4 OF THE SOUTHWEST 1/4 AND PART OF THE NORTHEAST 1/4
OF THE SOUTHWEST 1/4 ALL IN SECTION 29, TOWNSHIP 20 NORTH, RANGE 17 EAST, TOWN
OF NEENAH, WINNEBAGO COUNTY, WISCONSIN.

PROPERTY DESCRIPTION:

A PART OF THE SOUTHEAST 1/4 OF THE SOUTHWEST 1/4 AND PART OF THE NORTHEAST 1/4 OF THE SOUTHWEST 1/4
ALL IN SECTION 29, TOWNSHIP 20 NORTH, RANGE 17 EAST, TOWN OF NEENAH, WINNEBAGO COUNTY, WISCONSIN,
CONTAINING 1.209 ACRES OF LAND AND DESCRIBED AS FOLLOWS:

LINE OF SAID SOUTHWEST 1/4 TO THE WEST LINE OF THE SOUTHEAST 1/4 OF THE SOUTHWEST 1/4; THENCE
N01°01'58"W, 1318.15 FEET ALONG SAID WEST LINE TO THE NORTH LINE OF SAID SOUTHEAST 1/4 OF THE SOUTHWEST
1/4; THENCE N88°48'30"E, 899.00 FEET ALONG SAID NORTH LINE TO THE POINT OF BEGINNING; THENCE CONTINUING
N88°48'30"E, 250.00 FEET ALONG SAID NORTH LINE; THENCE N01°11'31"W, 51.60 FEET; THENCE N48°43'50"E, 143.31 FEET
RIGHT-OF-WAY LINE; THENCE S75°56'18"W, 53.25 FEET ALONG SAID WESTERLY RIGHT-OF-WAY LINE TO THE NORTHERLY
RIGHT-OF-WAY LINE OF C.H. "J"; THENCE S68°28'21"W, 100.00 FEET ALONG SAID NORTHERLY RIGHT-OF-WAY LINE;
THENCE S64°41'04"W, 200.56 FEET ALONG SAID NORTHERLY RIGHT-OF-WAY LINE; THENCE S68°28'21"W, 12.42 FEET
ALONG SAID NORTHERLY RIGHT-OF-WAY LINE; THENCE N01°01'58"W, 191.00 FEET TO THE POINT OF BEGINNING, SUBJECT
TO ALL EASEMENTS AND RESTRICTIONS OF RECORD.

McMAHON
ASSOCIATES, INC.

• ENGINEERS
• ARCHITECTS
• SCIENTISTS
• SURVEYORS

1445 McMahon Drive Neenah, WI 54956

Project No. 5223-92/23-92 Date 11-27-92 Page 1 of 2
P.O. Box 1023 Neenah, WI 54957-1023
TEL: 920-751-4200 FAX: 920-751-4284