


PLAT OF SURVEY

PART OF THE SOUTHEAST 1/4 OF THE SOUTHWEST 1/4 AND PART OF THE NORTHEAST 1/4 OF THE SOUTHWEST 1/4 ALL IN SECTION 29, TOWN 20 NORTH, RANGE 17 EAST, TOWN OF NEENAH, WINNEBAGO COUNTY, WISCONSIN

SURVEY FOR: 4X CORPORATION
P.O. BOX 509
NEENAH, WI 54907

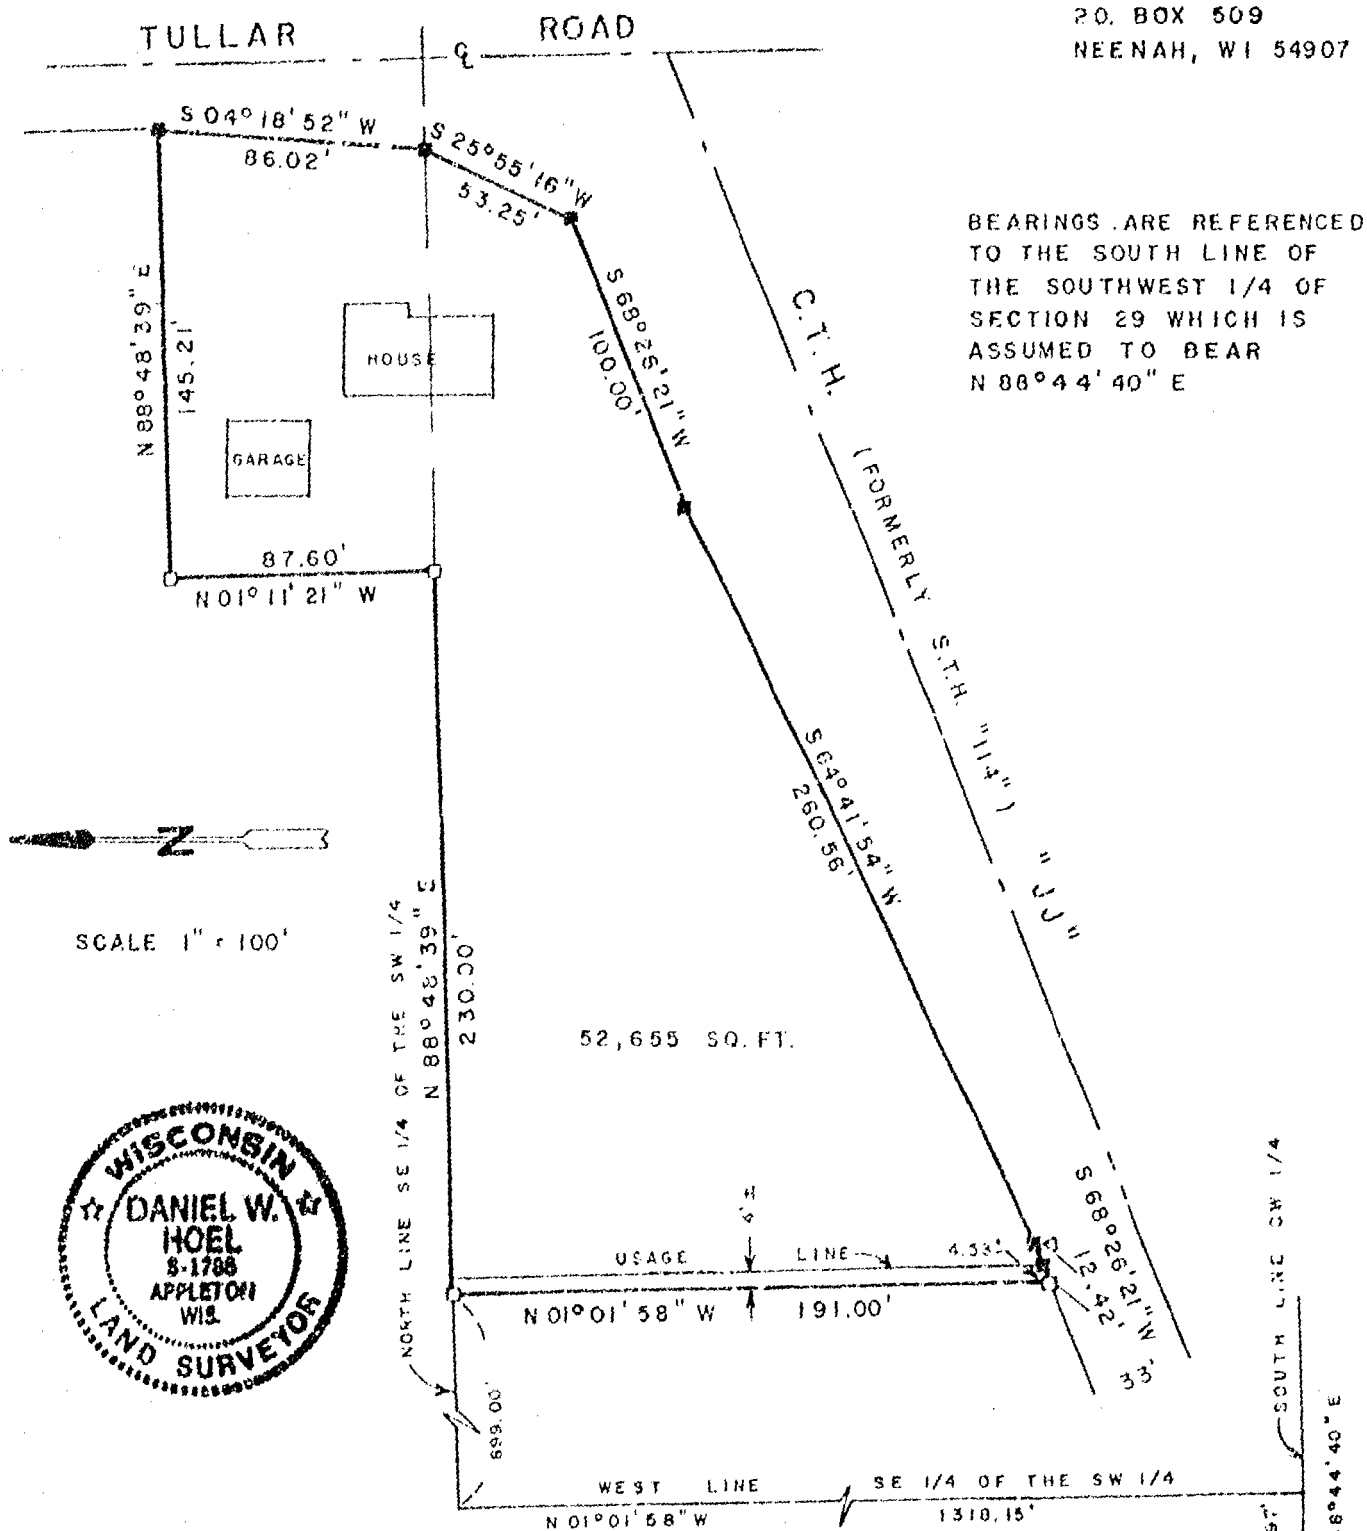

LEGEND

- 3/4" x 24" STEEL REBAR SET
- △ 1" x 24" IRON PIPE SET
- 1-1/4" x 30" STEEL REBAR SET
- ✕ CHISELED "X" SET
- 3/4" REBAR FOUND
- 1" IRON PIPE FOUND
- △ 1-1/4" REBAR FOUND
- 2" IRON PIPE FOUND
- ✕ CHISELED "X" FOUND
- GOVERNMENT CORNER

FENCE
() RECORDED AS

SURVEYOR'S CERTIFICATE:

I hereby certify that I have surveyed this property and this map is a true representation thereof and shows the size and location of the property, its exterior boundaries, the location of all visible structures thereon, fences, apparent easements and roadways and visible encroachments, if any. This survey is made for the exclusive use of the present owner of the property, and also those who purchase, mortgage or guarantee the title thereto within one (1) year from date hereof; and as to them I hereby certify that said survey and map were made in accordance with acceptable Professional Standards and that the information contained thereon is, to the best of my knowledge, information and belief a true and accurate representation thereof.

JUNE 17, 1992
DATE

Daniel W. Hoel
REGISTERED LAND SURVEYOR

SOUTHWEST CORNER
SEC. 29, T. 20N, R. 17E
SQUARE STONE FOUND

Martenson & Eisele, Inc.
CONSULTING ENGINEERING & LAND SURVEYING
1919 AMERICAN COURT
NEENAH, WIS. 54956
PHONE: (414)-731-0381

PROJECT NO. 392-010
FIELD BOOK 6810 PAGE —
DISK 752 FILE 392.010a

THIS INSTRUMENT WAS DRAFTED BY: