
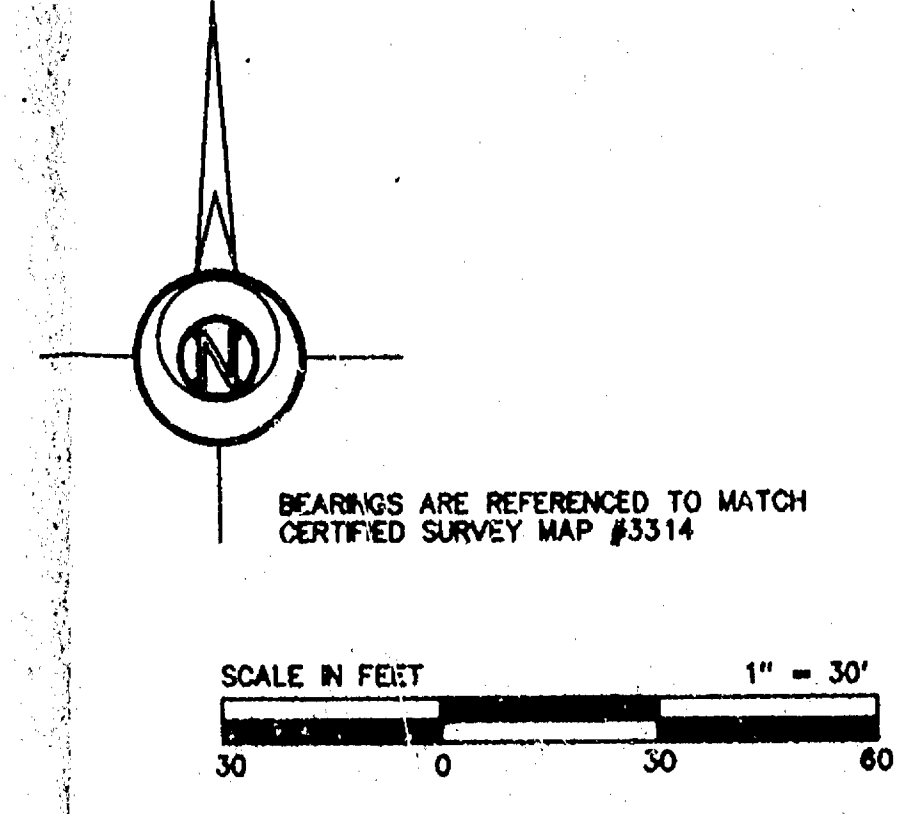


- LEGEND
- 1" x 24" IRON PIPE SET
 - RAIL ROAD SPRING SET
 - CHISELED "X" SET
 - 3/4" IRON PIPE FOUND
 - 1" IRON PIPE FOUND
 - 1-1/4" IRON PIPE FOUND
 - 2" IRON PIPE FOUND
 - CHISELED "X" FOUND
 - CONCRETE CORNER
 - CONTOUR W/ ELEVATION
 - SOIL BORING
 - CONCRETE TREE
 - CONCRETE TREE
 - NEARBY
 - OVERHEAD POWER LINES
 - UNDERGROUND ELECTRIC
 - UNDERGROUND TELEPHONE
 - UNDERGROUND GAS
 - UNDERGROUND CABLE TV
 - EXIST. FENCE LINE
 - EXIST. HYDRANT
 - POWER POLE
 - POWER POLE W/OUT WSE
 - LIGHT POLE
 - TELEPHONE OR ELECTRIC PEDESTAL
 - GAS OR WATER VALVE
 - DIRTY MANHOLE
 - HARD PAVEMENT
 - EXIST. MAN SOWER
 - EXIST. 60" SOWER
 - EXIST. WATER MAIN
 - EXIST. SPOT ELEVATION
 - FIRST FLOOR = 800.00
 - TOP OF CURB

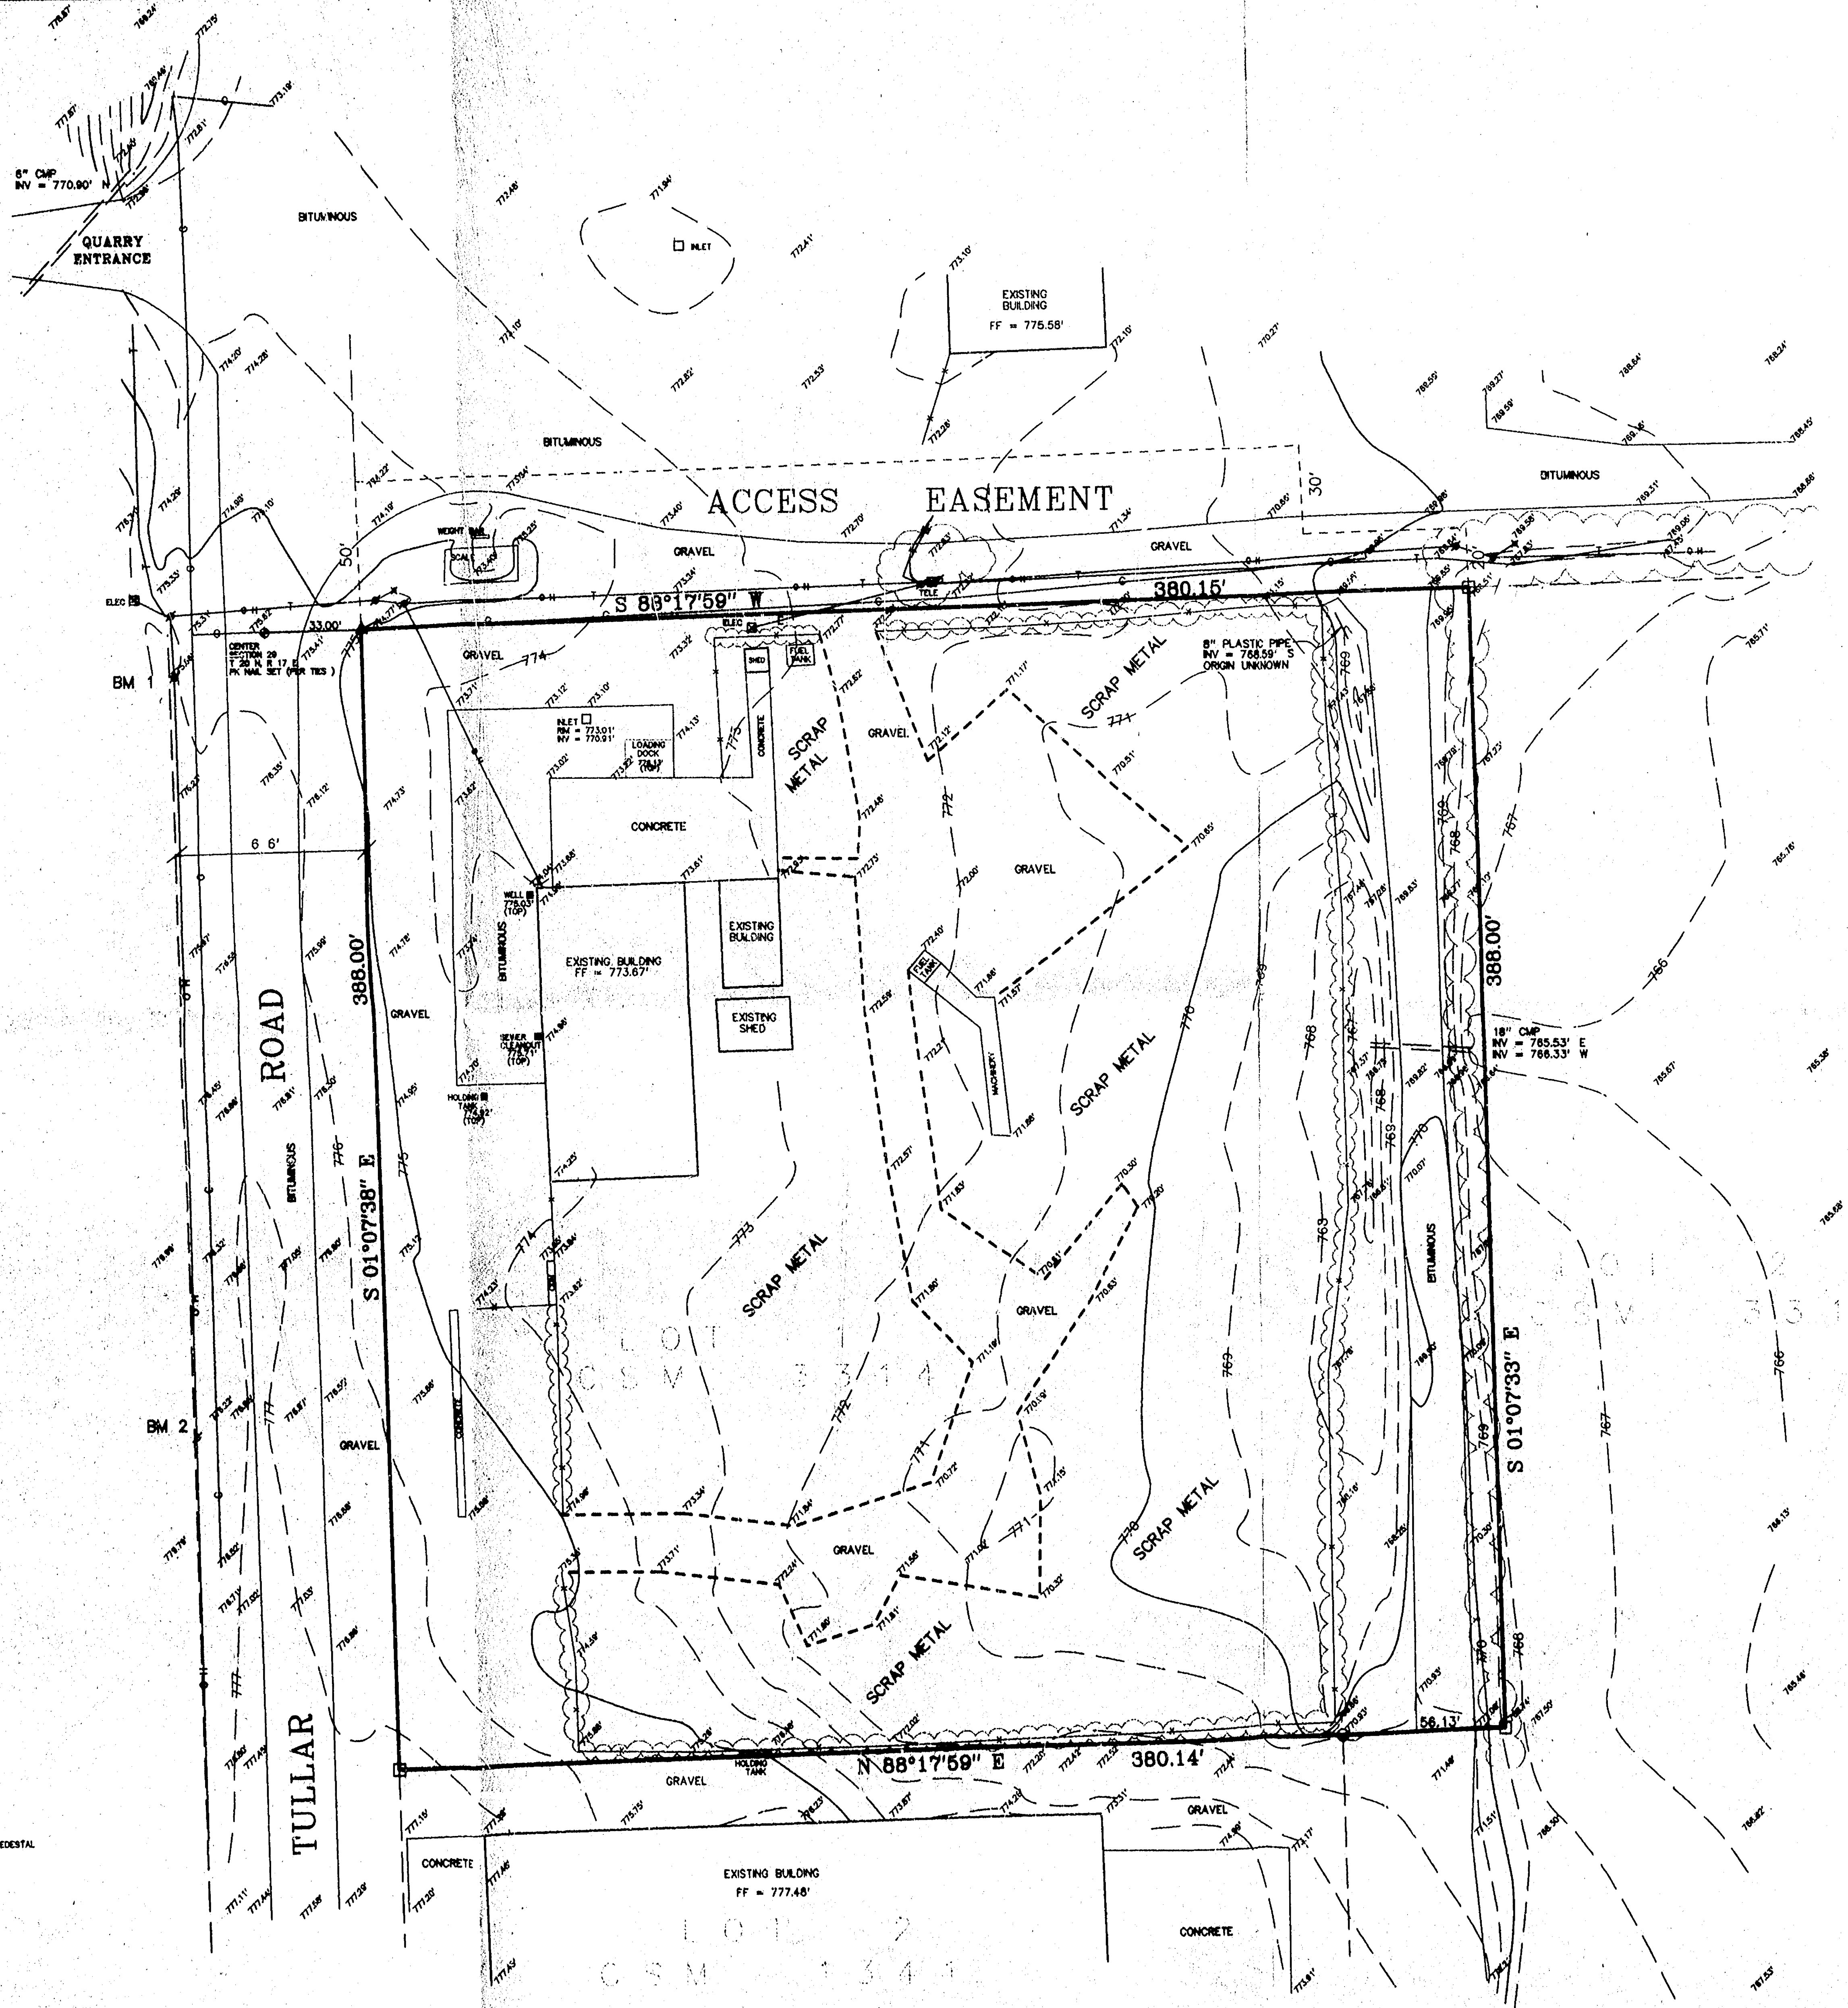

BENCHMARKS

BM 1
NAIL SET 1" ABOVE GROUND LEVEL IN EAST FACE OF POWER POLE #25-21208 LOCATED WEST SIDE OF TULLAR ROAD NEAR NORTHWEST PROPERTY CORNER ELEVATION = 776.65' (USGS)


BM 2
NAIL SET 1" ABOVE GROUND LEVEL IN SOUTH FACE OF POWER POLE #71-5225 LOCATED WEST SIDE OF TULLAR ROAD NEAR SOUTHWEST PROPERTY CORNER ELEVATION = 777.36' (USGS)

SURVEYOR'S CERTIFICATE

I, Daniel W. Hoel, hereby certify that I have surveyed this property and this map is a true representation thereof and is, to the best of my knowledge and belief, a true and accurate representation thereof.

Daniel W. Hoel 8/19/96

Daniel W. Hoel S-1788 Date

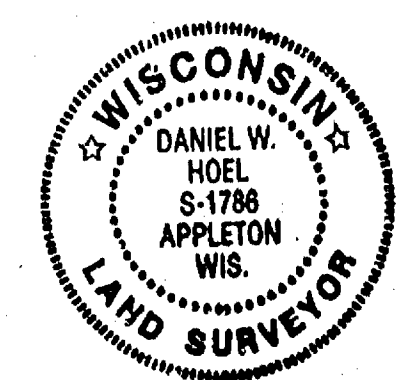

BOUNDARY AND TOPOGRAPHIC SURVEY

LOT 1 OF CERTIFIED SURVEY MAP #3314, BEING PART OF THE NORTHWEST 1/4 OF THE SOUTHEAST 1/4 SECTION 29, TOWN 20 NORTH, RANGE 17 EAST, TOWN OF NEEBAH, WINNEBAGO COUNTY, WISCONSIN

Martenson & Eisele, Inc.
Consulting Engineering & Land Surveying
1919 American Court
Neenah, WI 54956
Ph: (414) 731-0381

NO.	DATE	REVISION	APPROVED
1	8/96	ACCESS EASEMENT	

SURVEY FOR: NAPOLC SALVAGE & SUPPLY, INC.
200 E. TULLAR ROAD
NEENAH, WI 54956
(414) 725-3555

FIELD	DATE	FILE
265-1	8/96	00865570

