

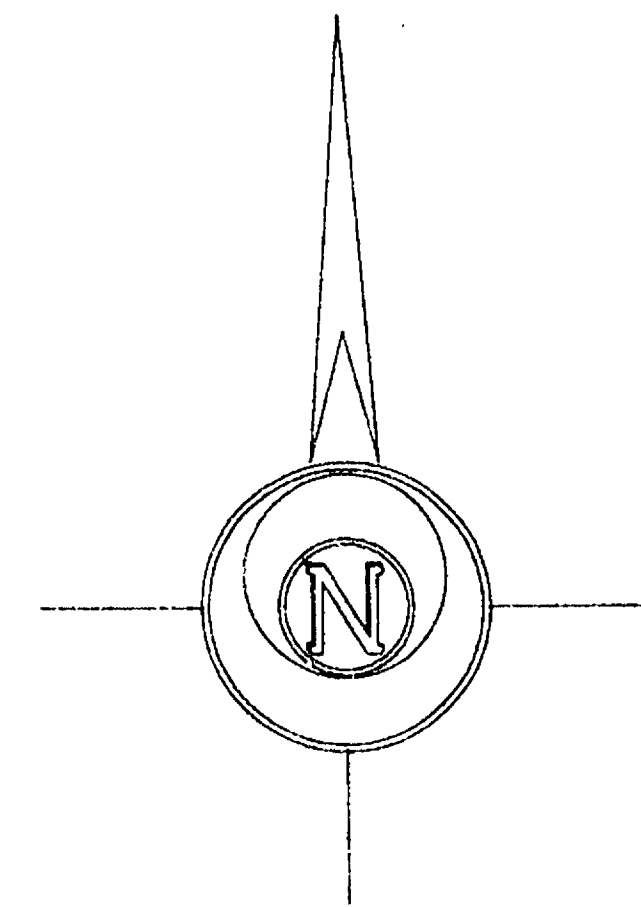


USH "41"

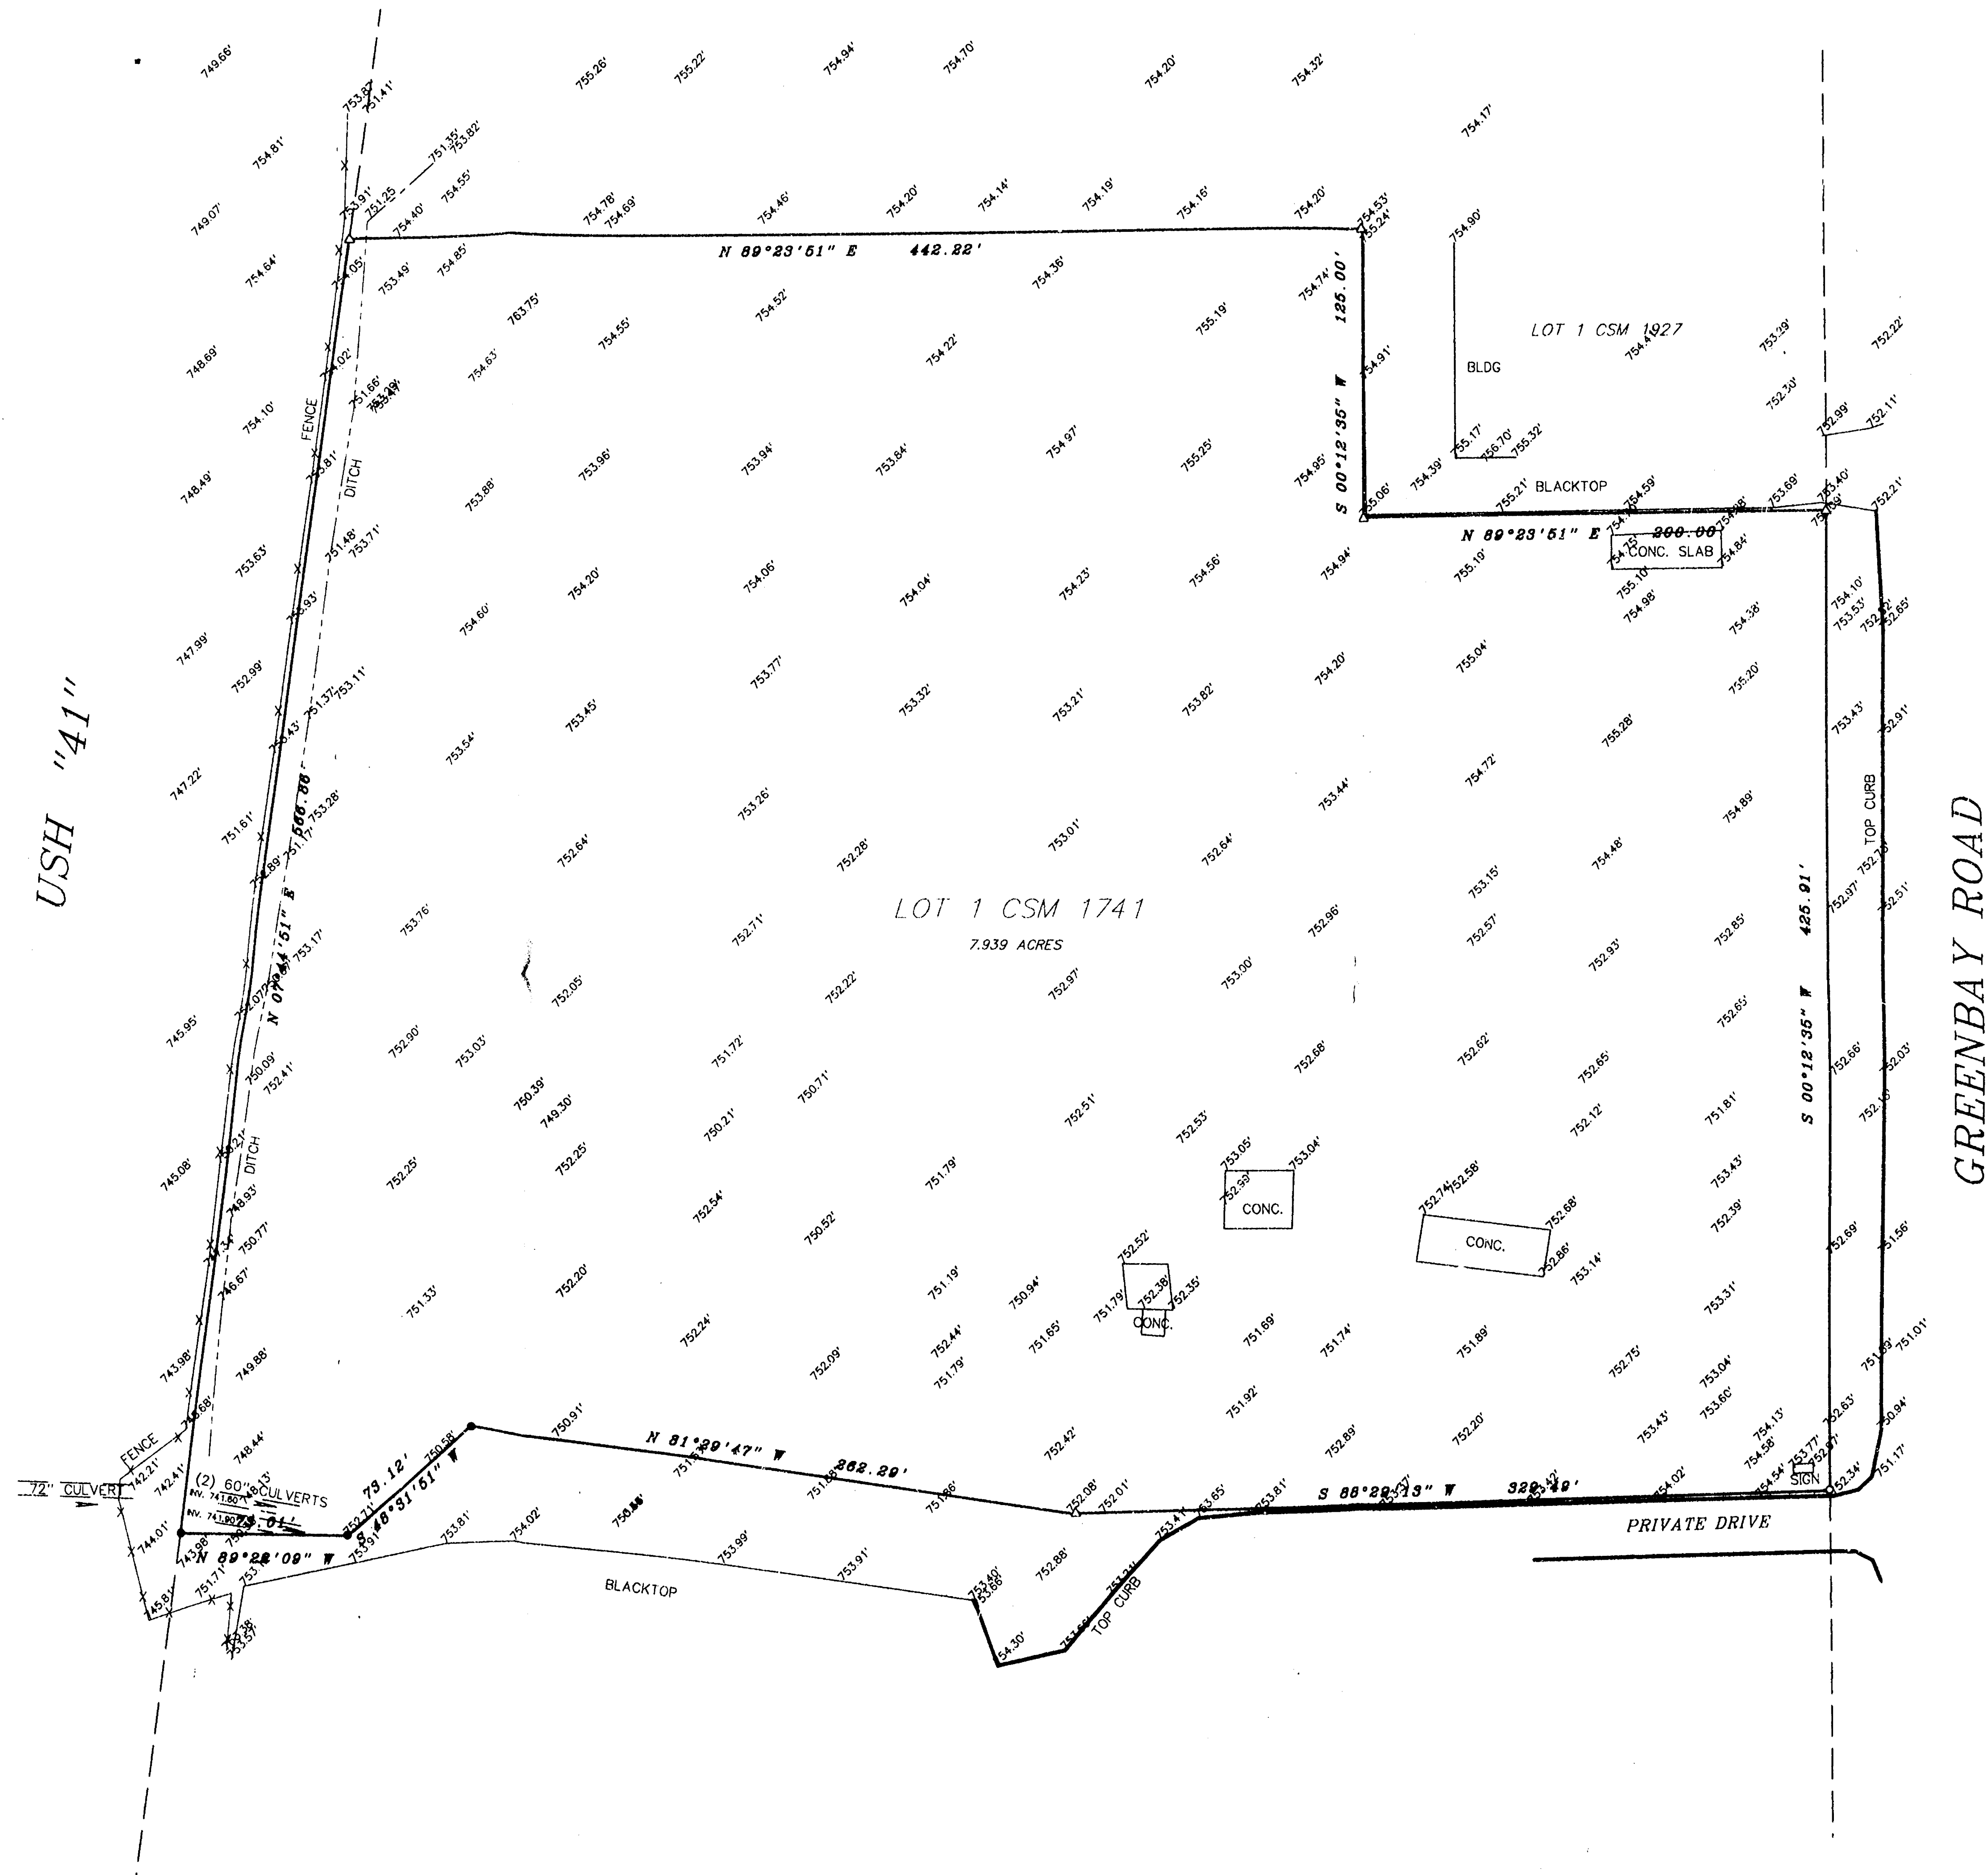

1" = 40'

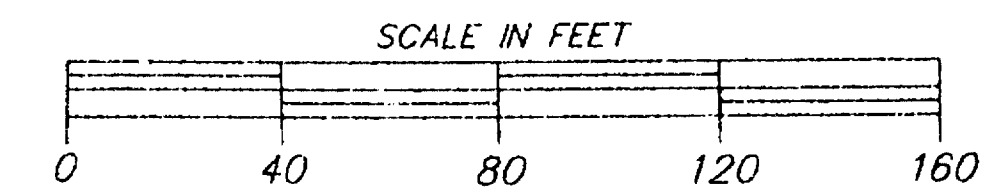

BEARINGS ARE ORIENTED TO MATCH CSM 1741 BEARINGS

LEGEND

- 1" IRON PIPE FOUND
- △ 3/4" REBAR FOUND
- 1" X 24" IRON PIPE SET

BENCH MARK  
TAGGED BOLT ON HYDRANT 753.16 (USGS DATUM)

PLAT OF SURVEY / TOPOGRAPHIC SURVEY  
PROPOSED FACILITY FOR BERGSTROM AUTOMOTIVE

PART OF LOT 1 CSM 1741 BEING PART OF SECTION 28  
TOWNSHIP 17E CITY OF NEENAH WINNEBAGO COUNTY, WI.  
FOR: GRIES ARCHITECTURAL GROUP, INC.  
NEENAH, WI.

| FIELD NO.   | PAGE     |
|-------------|----------|
| 127         | 30-40    |
| DATE        | 6/20/99  |
| SCALE       | 1"=40'   |
| COMP. FILE  | 87543129 |
| DRAWING NO. | 154-312  |

C:\1\of newak Sec 29\topo\154-312



Martenson & Eisele, Inc.  
Consulting Engineering & Land Surveying  
1919 American Court  
Neenah, WI 54956  
Ph. (414) 731-0381