



PRAIRIE DU SAC, WI 53578
AND
SURVEYED FOR:
CELLCOM, INC.
450 SECURITY BOULEVARD
GREEN BAY, WI 54313
PROPERTY OWNER:
MICHEL'S MATERIALS
817 W. MAIN STREET
BROWNSVILLE, WI 53006
PARCEL NO.: 010-026-801
AND 010-026-8
ZONED: M2-INDUSTRIAL
DEED: DOC. NO. 821011

- = 1" X 24" IRON PIPE SET
● = 1" IRON PIPE FOUND
□ = 8" NAIL SET
⊕ = COUNTY MONUMENT FOUND
⊙ = METAL POST
⊖ = TELEPHONE PEDESTAL
⊕ = EXISTING POWER POLE
-OPL- = OVERHEAD ELECTRIC
--- = PROPERTY LINE
⊕ = EXISTING TREE

BEARINGS REFERENCED TO THE
WISCONSIN STATE PLANE COORDINATE
SYSTEM (NAD83/91) - SOUTH ZONE

LATITUDE: 44°-10'-42.11"
LONGITUDE: 88°-29'-27.11"
(Per North American Datum of 83/91)
Ground Elevation: 761.7'
(Per National Geodetic Vertical Datum of 1929)

- VICINITY MAP -

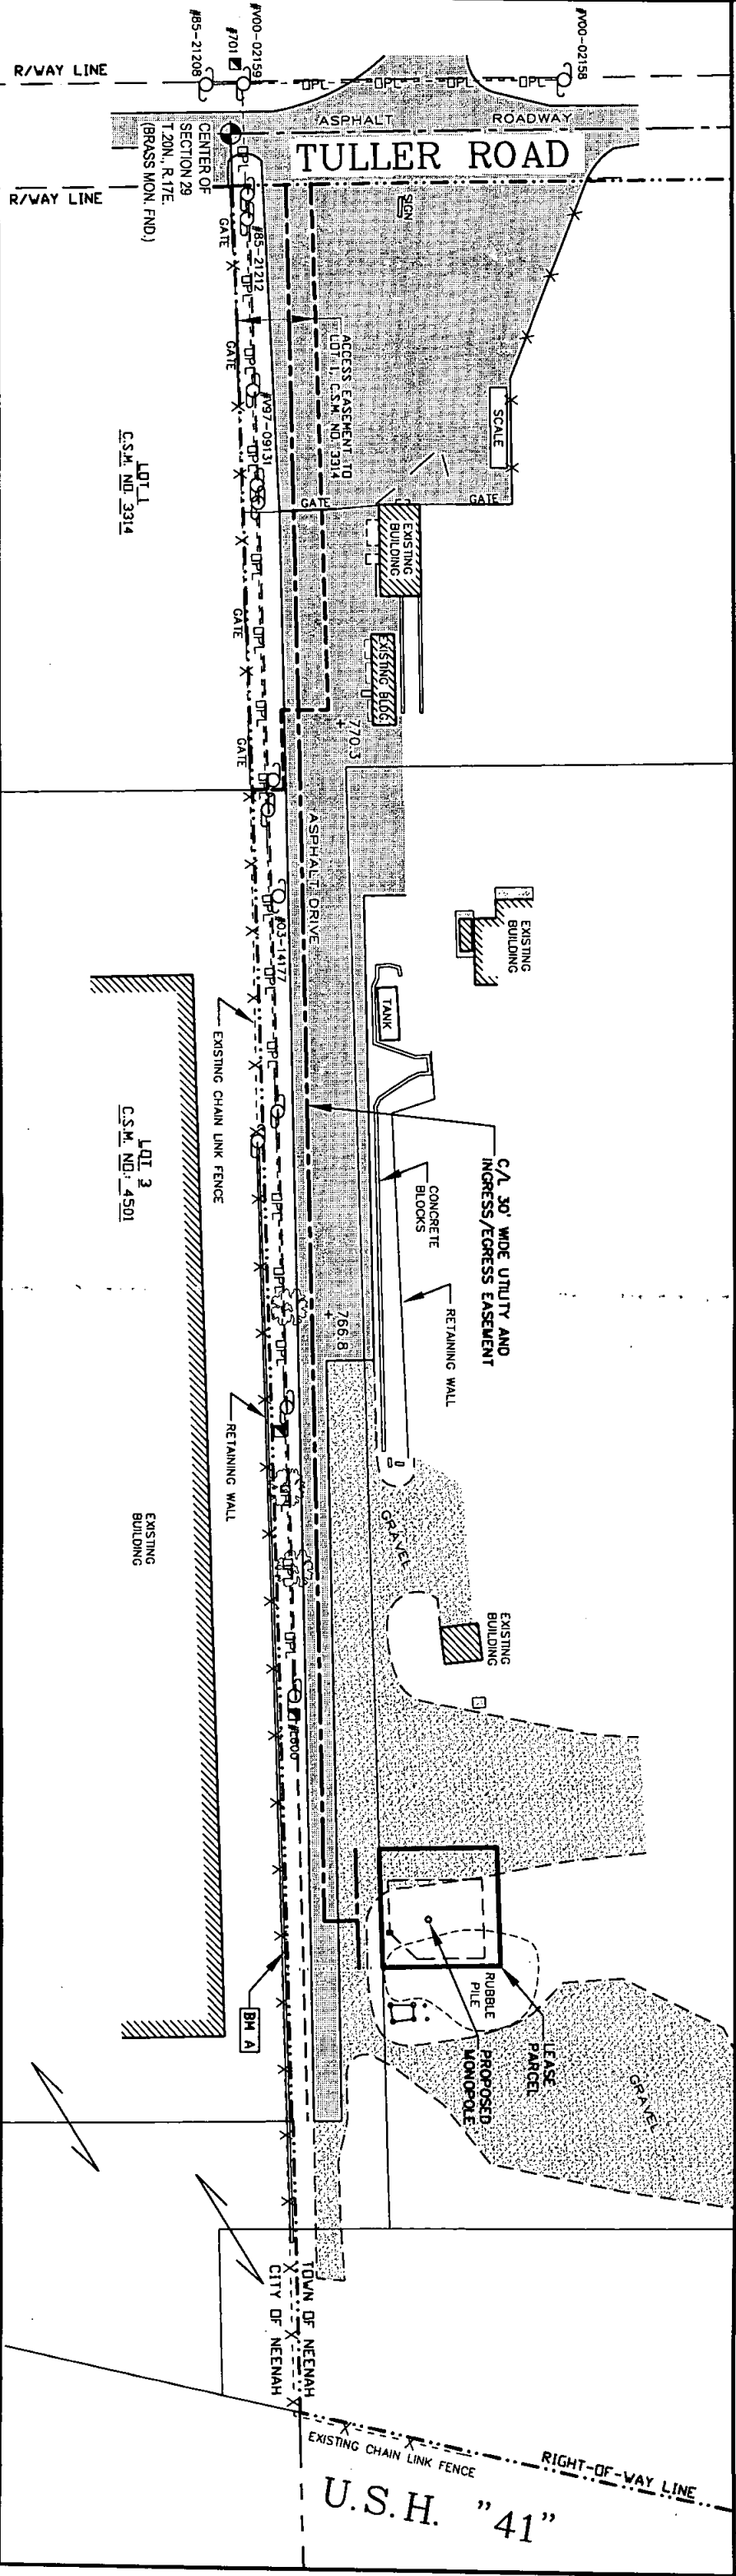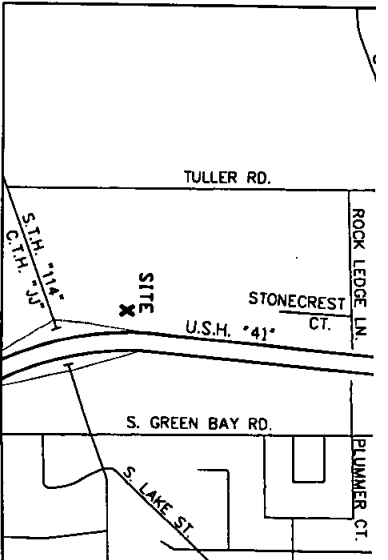


I, Craig A. Keach, hereby certify that none of the
property described hereon is within a flood plane or
wetlands area as defined by FEMA or Wisconsin DNR.

SURVEYOR'S CERTIFICATE

I, Craig A. Keach, Wisconsin Registered Land Surveyor
of Meridian Surveying, LLC, certify that I have surveyed the
described property and that the map shown is a true and accurate
representation thereof to the best of my knowledge and belief.

Dated this 25th day of FEBRUARY, 2008.

Craig A. Keach

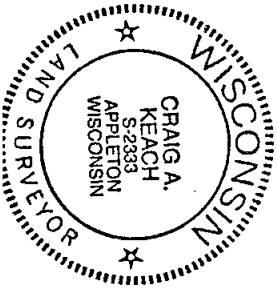

1 inch = 100 ft.



BENCHMARK INFORMATION
SITE BENCHMARK: (BM A)
SET 6" NAIL IN RETAINING WALL ALONG
PROPERTY LINE; ±2' ABOVE GROUND LEVEL
ELEVATION: 762.53'

SITE NAME: NEENAH WEST		SITE ADDRESS: 700 TULLAR ROAD NEENAH, WI 54956	
SITE NUMBER: BTAF18-03-07			
MERIDIAN SURVEYING, LLC			
			
BEING A PART OF THE SW1/4 OF THE NE1/4, SECTION 29, T.20N., R.17E.,		SITE SURVEY FOR CELLCOM	
2	2-25-08	REVERSE LEASE LOCATION	J.D.
1	2-5-08	REVERSE COMPOUND	J.D.
NO.	DATE	DESCRIPTION	BY
DRAWN BY: J.D.		DATE: 02-05-08	
C.A.K.			