


PLAT OF SURVEY

BEING LANDS DESCRIBED IN VOLUME 1277 ON PAGE 290 AS PER SURVEY BY ROBERT R. JOHANNING DATED OCTOBER 28, 1964, ALL BEING IN THE TOWN OF NEENAH, WINNEBAGO COUNTY, WISCONSIN.

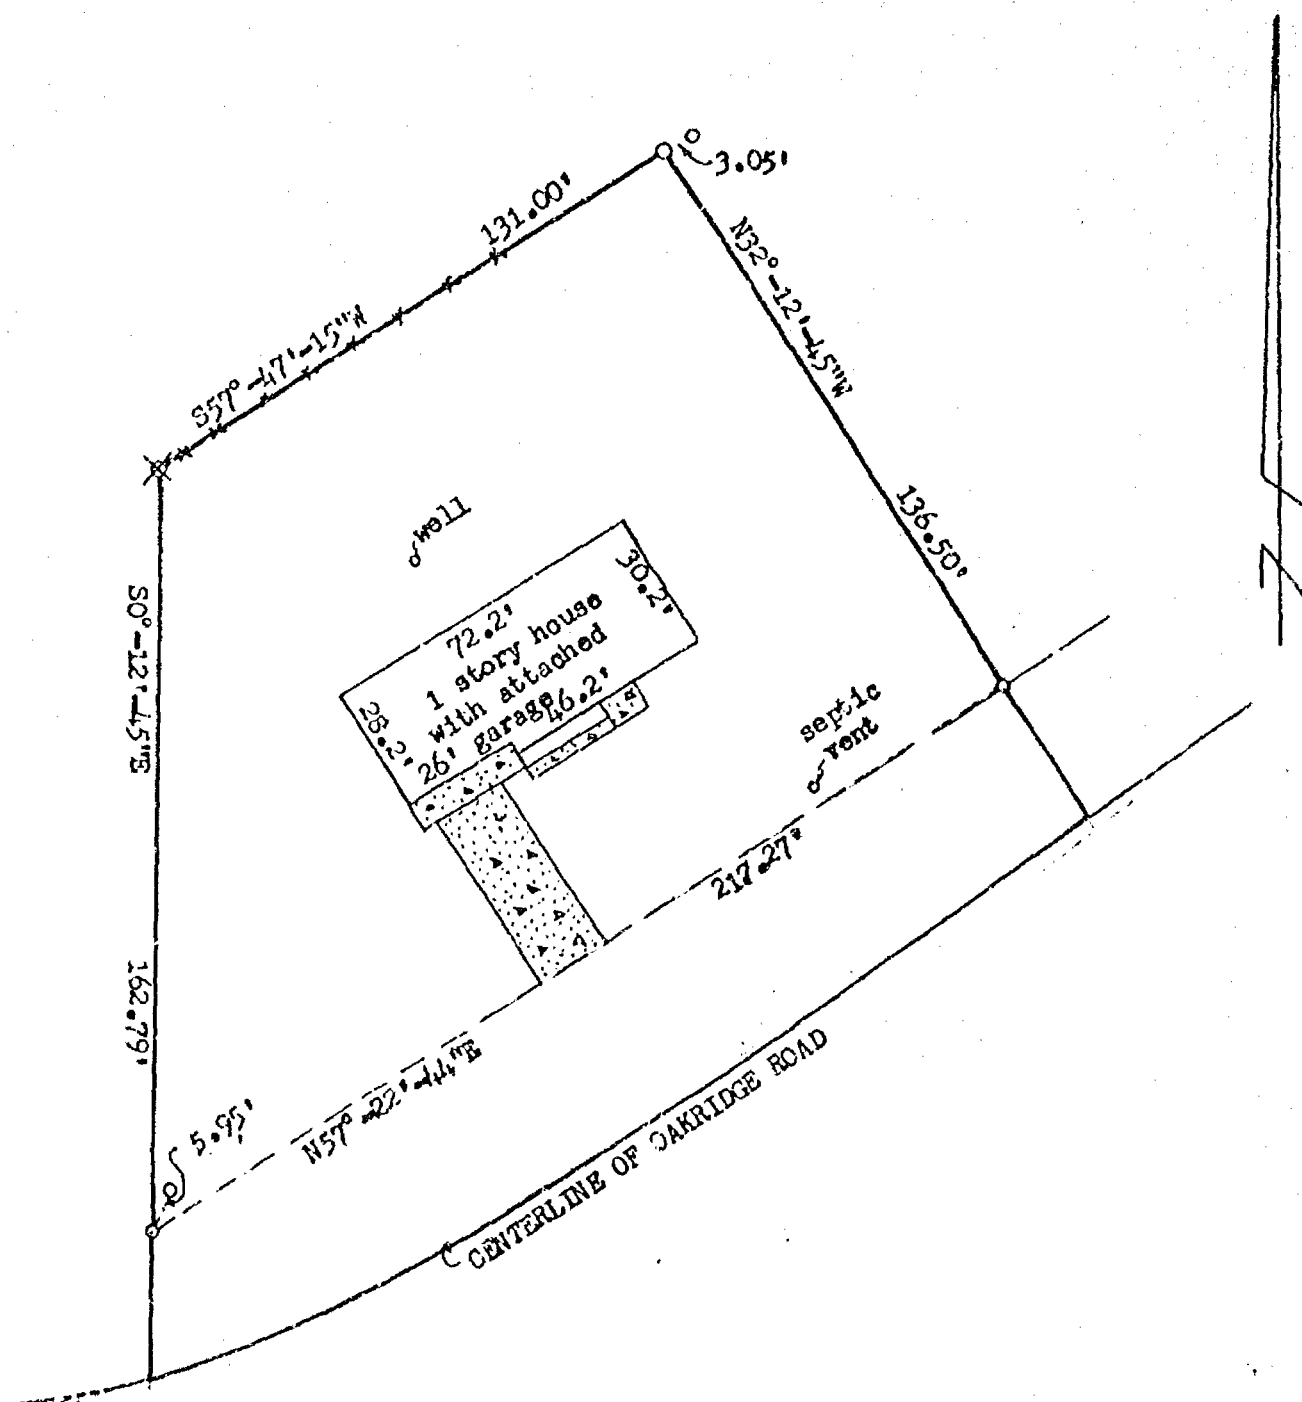

LEGEND

○ = 1" IRON PIPE FOUND


⊗ = 1" IRON PIPE FOUND BENT, RESET

▨ = CONCRETE

*** = 6' HIGH WOOD FENCE

CLIENT

SUE OENIKE C/O
DICK DE KLEYN-COLDWELL BANKER BYTOP
650 WESTHILL BOULEVARD
APPLETON, WIS. 54915

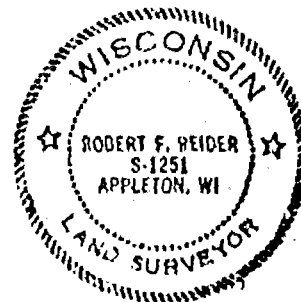

I HEREBY CERTIFY THAT I HAVE SURVEYED THE ABOVE DESCRIBED PROPERTY AS SHOWN ACCORDING TO THE OFFICIAL RECORDS AND THAT THIS PLAT OF SURVEY IS A CORRECT REPRESENTATION OF SAID SURVEY

Robert F. Reider 8-20-90



CAROW LAND SURVEYING CO., INC.

1837 W. WISCONSIN AVE., P.O. BOX 1297
APPLETON, WISCONSIN 54912-1297
PHONE 414-731-4168 FAX 731-5673

SCALE

1"=40'

DRAWN BY

ec rr EC

PROJECT NO.

A903-44