


Plat of Survey

Lot 16, Sunset Terrace, Town of
Neenah, Winnebago County, Wisconsin

HOOT OWL COURT (66')

LEGEND

- = Found $\frac{3}{4}$ " iron rod
- ⊙ = Found 1" iron pipe (1.315" O.D.)
- ⊗ = Set chisel X in stone

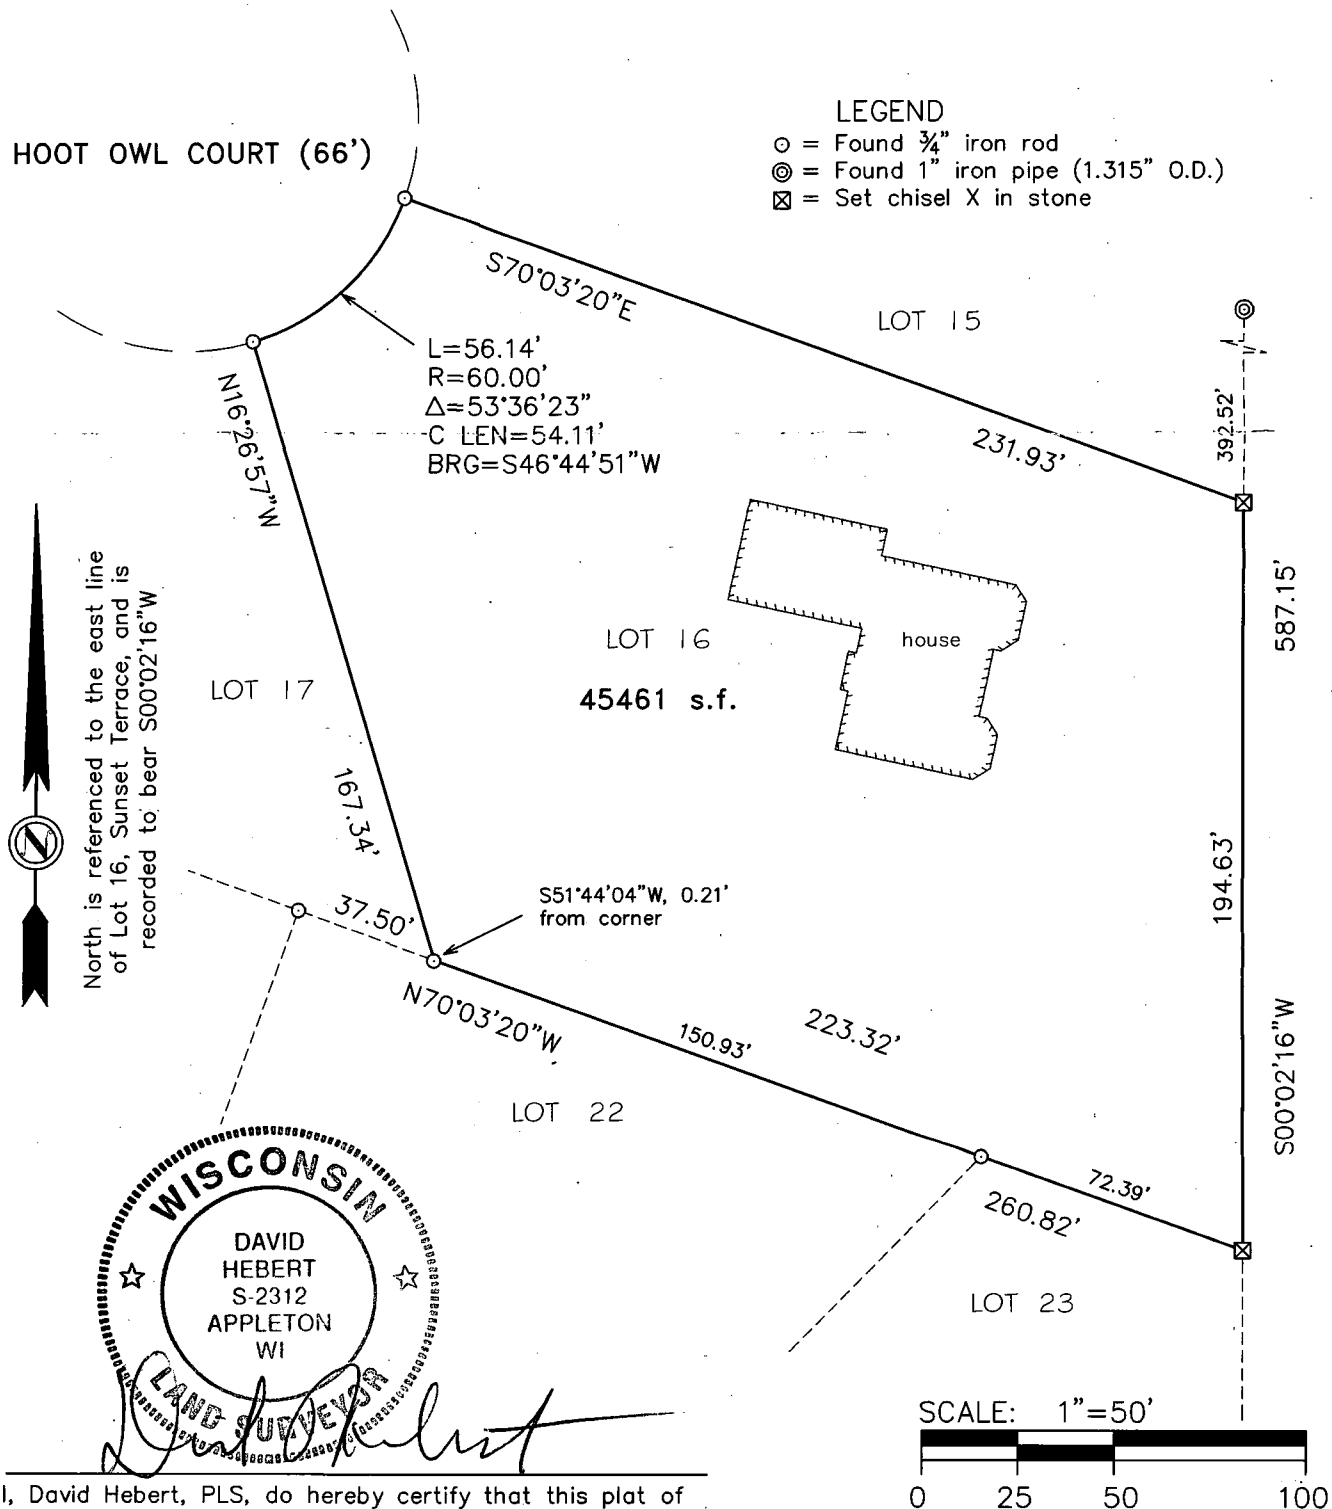

I, David Hebert, PLS, do hereby certify that this plat of survey is a correct representation of the lands described.



Hebert Associates, Inc.
Land Surveying

1110 W. Wisconsin Ave. 920-734-8373
Appleton, WI 54914 Fax: 920-734-3968

FOR:

Pat Vincent
1298 Hoot Owl Ct.
Neenah, WI 54956

DATE: 7-7-15

DRAFTED BY: DH

SCALE: 1"=50'

DRAWING NUMBER:

15037A01