



FOUNDATION SURVEY

ALL OF LOT 11, SUNSET TERRACE, SECTION 30, TOWNSHIP 20
NORTH, RANGE 17 EAST, TOWN OF NEENAH, WINNEBAGO COUNTY,
WISCONSIN

Survey for: The Construction Loan Company, Inc.
Attn: Jessica Lawson
1700 W. Highland, Suite 100
Howell, MI 48843



BEARINGS ARE REFERENCED TO MATCH
THE SUNSET TERRACE PLAT

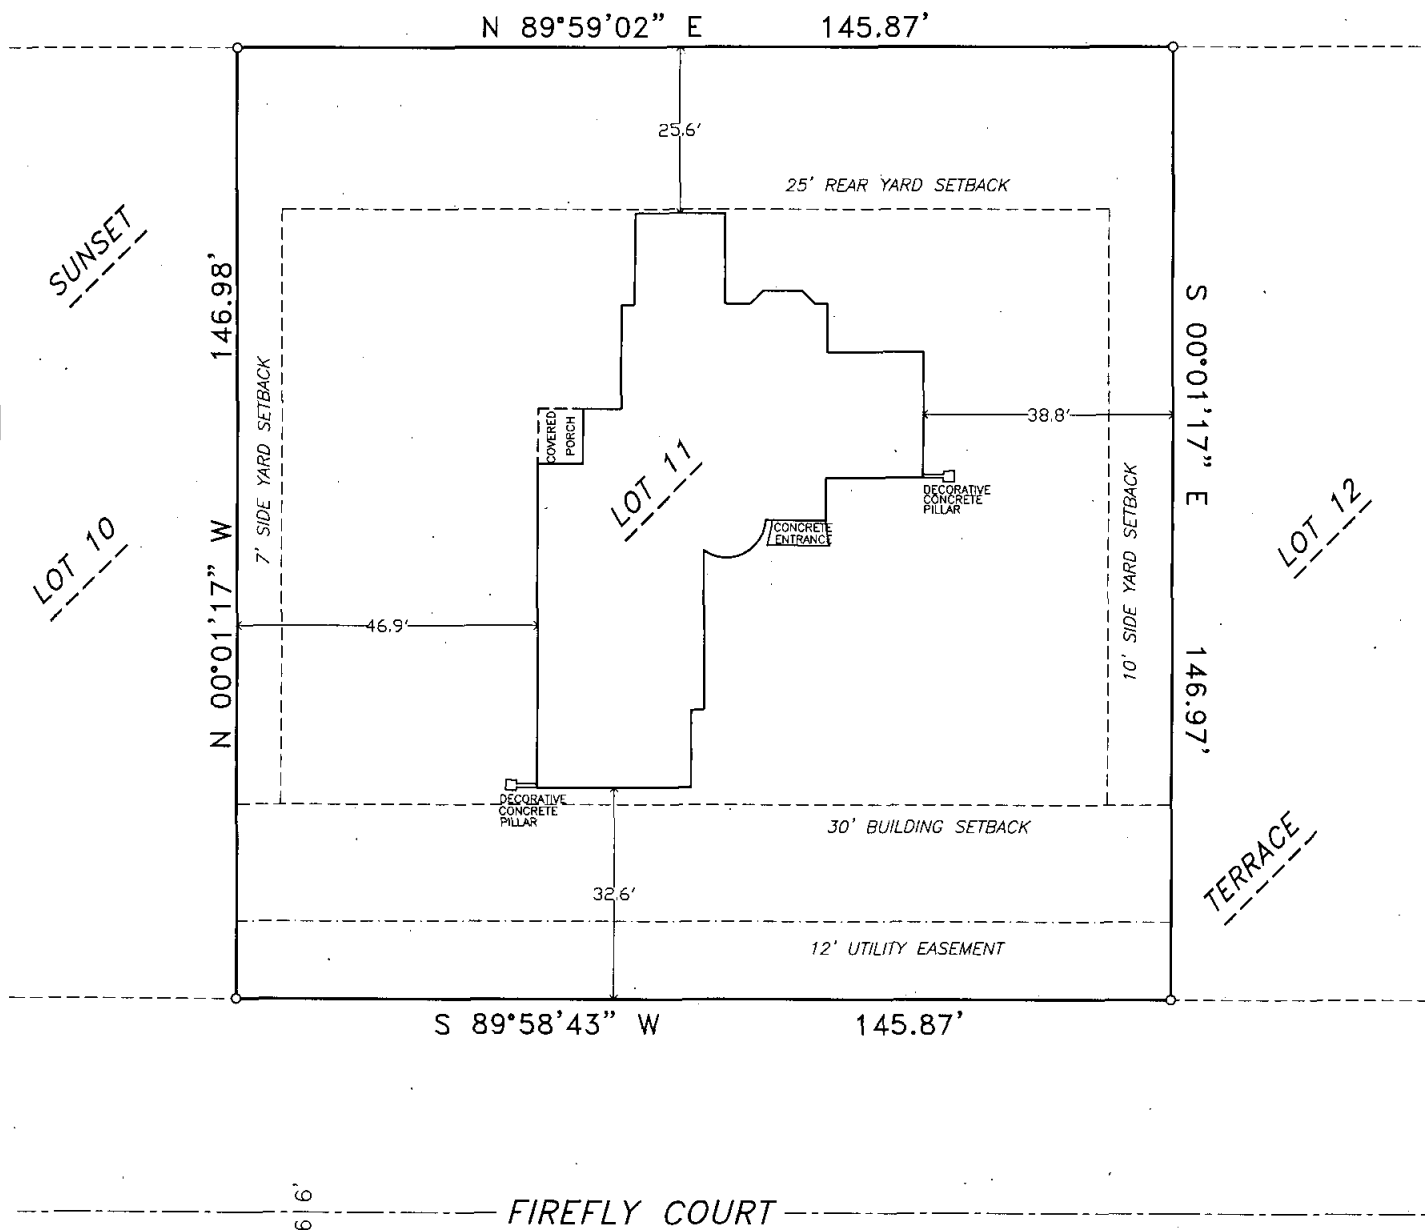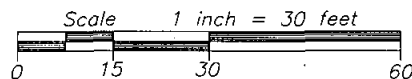


SURVEYOR'S CERTIFICATE:

I, MICHAEL L. ROUBAL, HEREBY CERTIFY THAT I HAVE SURVEYED
THIS PROPERTY AND THIS MAP IS A TRUE REPRESENTATION THEREOF
AND IS, TO THE BEST OF MY KNOWLEDGE AND BELIEF, A TRUE AND
ACCURATE REPRESENTATION THEREOF.

DATED THIS THE 16TH DAY OF NOVEMBER, 2006.

Michael L. Roubal 11-16-06
MICHAEL L. ROUBAL, WI REG. LAND SURVEYOR, S-2442

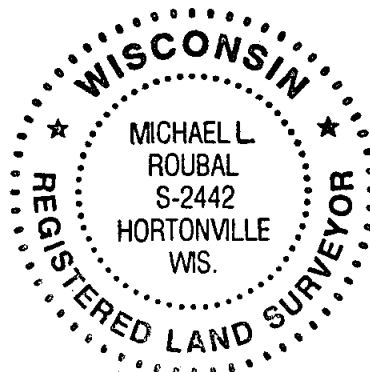

Martenson & Eisele, Inc.

Planning - Surveying - Engineering - Architecture

1377 Midway Road, Menasha, WI 54952
Phone (920) 731-0381 Fax (920) 733-8578

www.martenson-eisele.com
info@martenson-eisele.com

LEGEND

○ 3/4" REBAR FOUND

PROJECT NO. 265-331

FILE 265331found.dwg SHEET 1 OF 1

THIS INSTRUMENT WAS DRAFTED BY: LMB