


LOT 2 OF CERTIFIED SURVEY MAP 2489, EXCEPT LANDS DESCRIBED IN
DOCUMENT 869458, BEING IN PART OF THE SOUTHEAST 1/4 OF THE
NORTHEAST 1/4 OF SECTION 30, TOWNSHIP 20 NORTH, RANGE 17 EAST,
TOWN OF NEENAH, WINNEBAGO COUNTY, WISCONSIN.

Scale 1 inch = 60 feet

Scale 1 inch = 60 feet



NORTHEAST CORNER
SECTION 30, T20N R17E

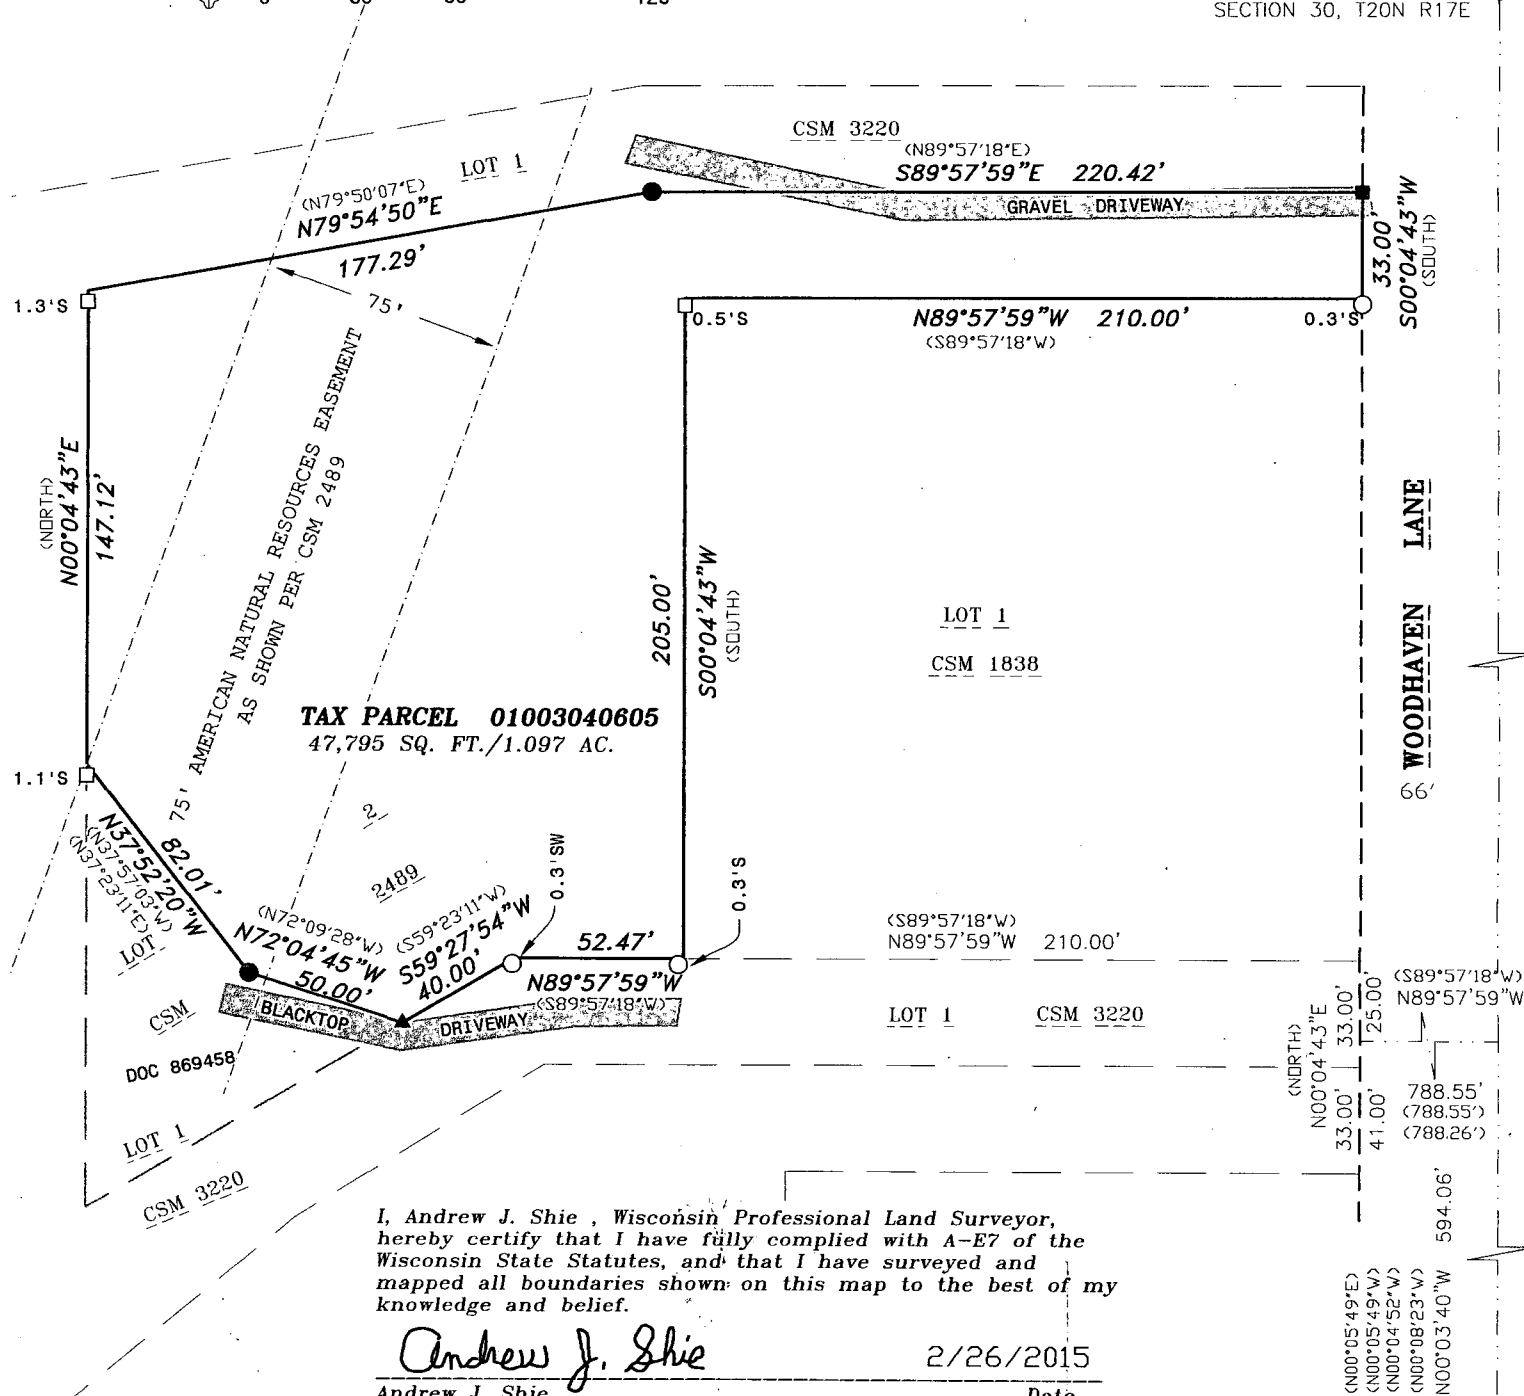

I, Andrew J. Shie , Wisconsin Professional Land Surveyor,
hereby certify that I have fully complied with A-E7 of the
Wisconsin State Statutes, and that I have surveyed and
mapped all boundaries shown on this map to the best of my
knowledge and belief.

Andrew J. Shie

2/26/2015

Andrew J. Shie
Wisconsin Professional Land Surveyor S-2504

EAST 1/4 CORNER
SECTION 30, T20N R17E
NAIL WITH TOP
BROKEN OFF FOUND



FOX VALLEY LAND SURVEYING

2909 W TILLMAN ST.
APPLETON, WI 54914

(920) 410-3379

(920) 474-5025

mail@foxvalleylandsurveying.com
foxvalleylandsurveying.com

PROJECT NO. 201730-2

- 3/4" SOLID ROUND REBAR SET - 18" LONG,
WEIGHING 1.502 LBS./LIN. FT.
- ▲ "MAG" NAIL SET
- 1" BERNTSEN NAIL SET
- 1-1/4" O.D. IRON PIPE FOUND
- 3/4" REBAR FOUND
- GOVERNMENT CORNER
-) RECORDED AS

