
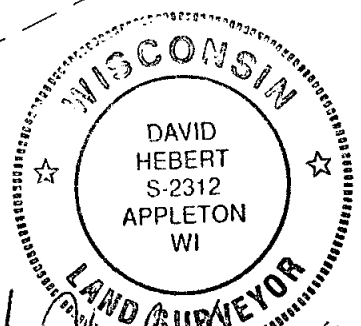


Plat of Survey

Outlot 1, Block 2, Rolling Heights, Town
of Neenah, Winnebago County, Wisconsin

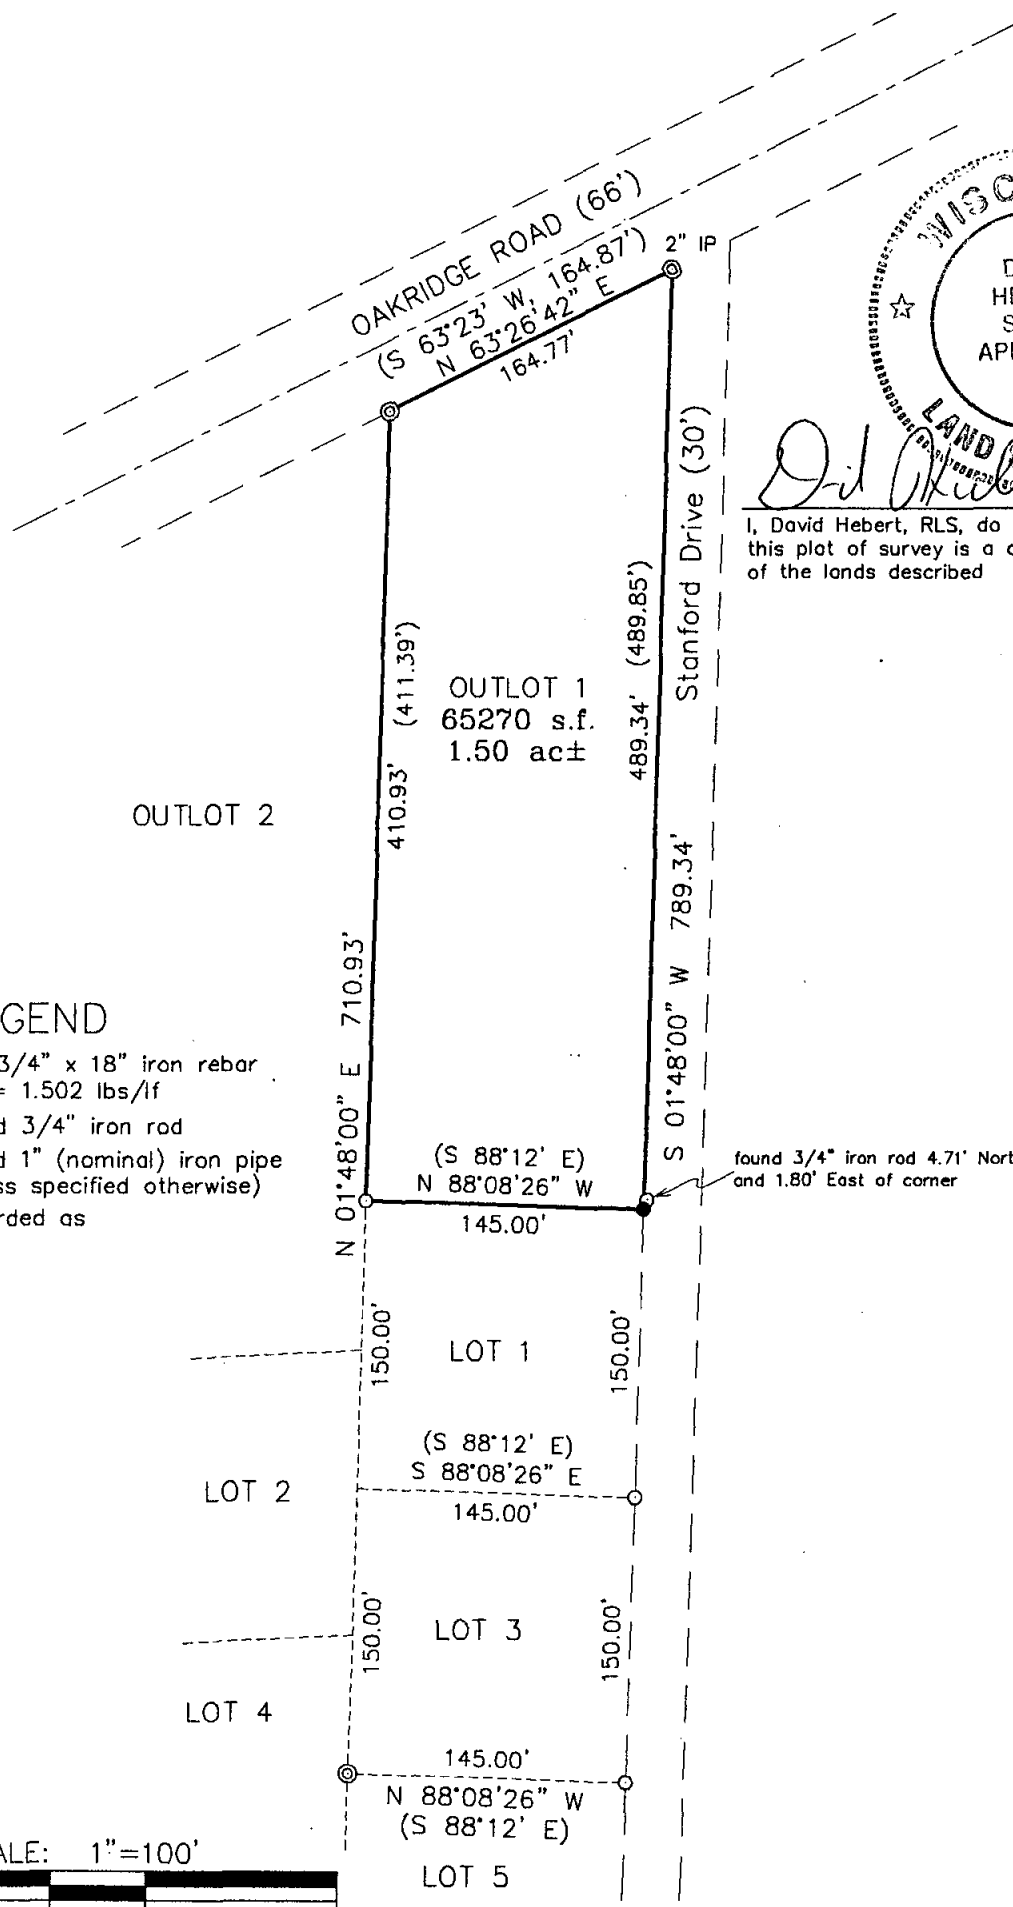


I, David Hebert, RLS, do hereby certify that
this plat of survey is a correct representation
of the lands described

LEGEND

- = Set 3/4" x 18" iron rebar
Wt. = 1.502 lbs/lf
- = Found 3/4" iron rod
- ⊙ = Found 1" (nominal) iron pipe
(unless specified otherwise)
- () = Recorded as

SCALE: 1"=100'

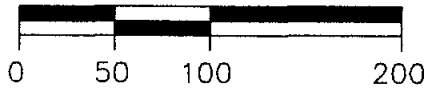

HAI Hebert Associates, Inc.
LAND SURVEYING • SOIL TESTING • ENGINEERING SYSTEMS
1110 W. Wisconsin Ave. Appleton, WI 54914
920-734-8373 Fax: 920-734-3968

A survey for:
Tom Stolla
Po Box 165
Neenah, WI 54957

DATE:	10-18-05
DRAFTED BY:	TS
SCALE:	1"=100'
DRAWING NUMBER:	05088A01