
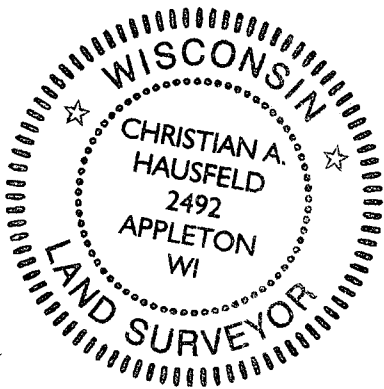


PLAT OF SURVEY

LOT THIRTEEN (13), BLOCK FOUR (4), SOUTHVIEW, IN THE SECOND WARD, CITY OF NEENAH, WINNEBAGO COUNTY, WISCONSIN.

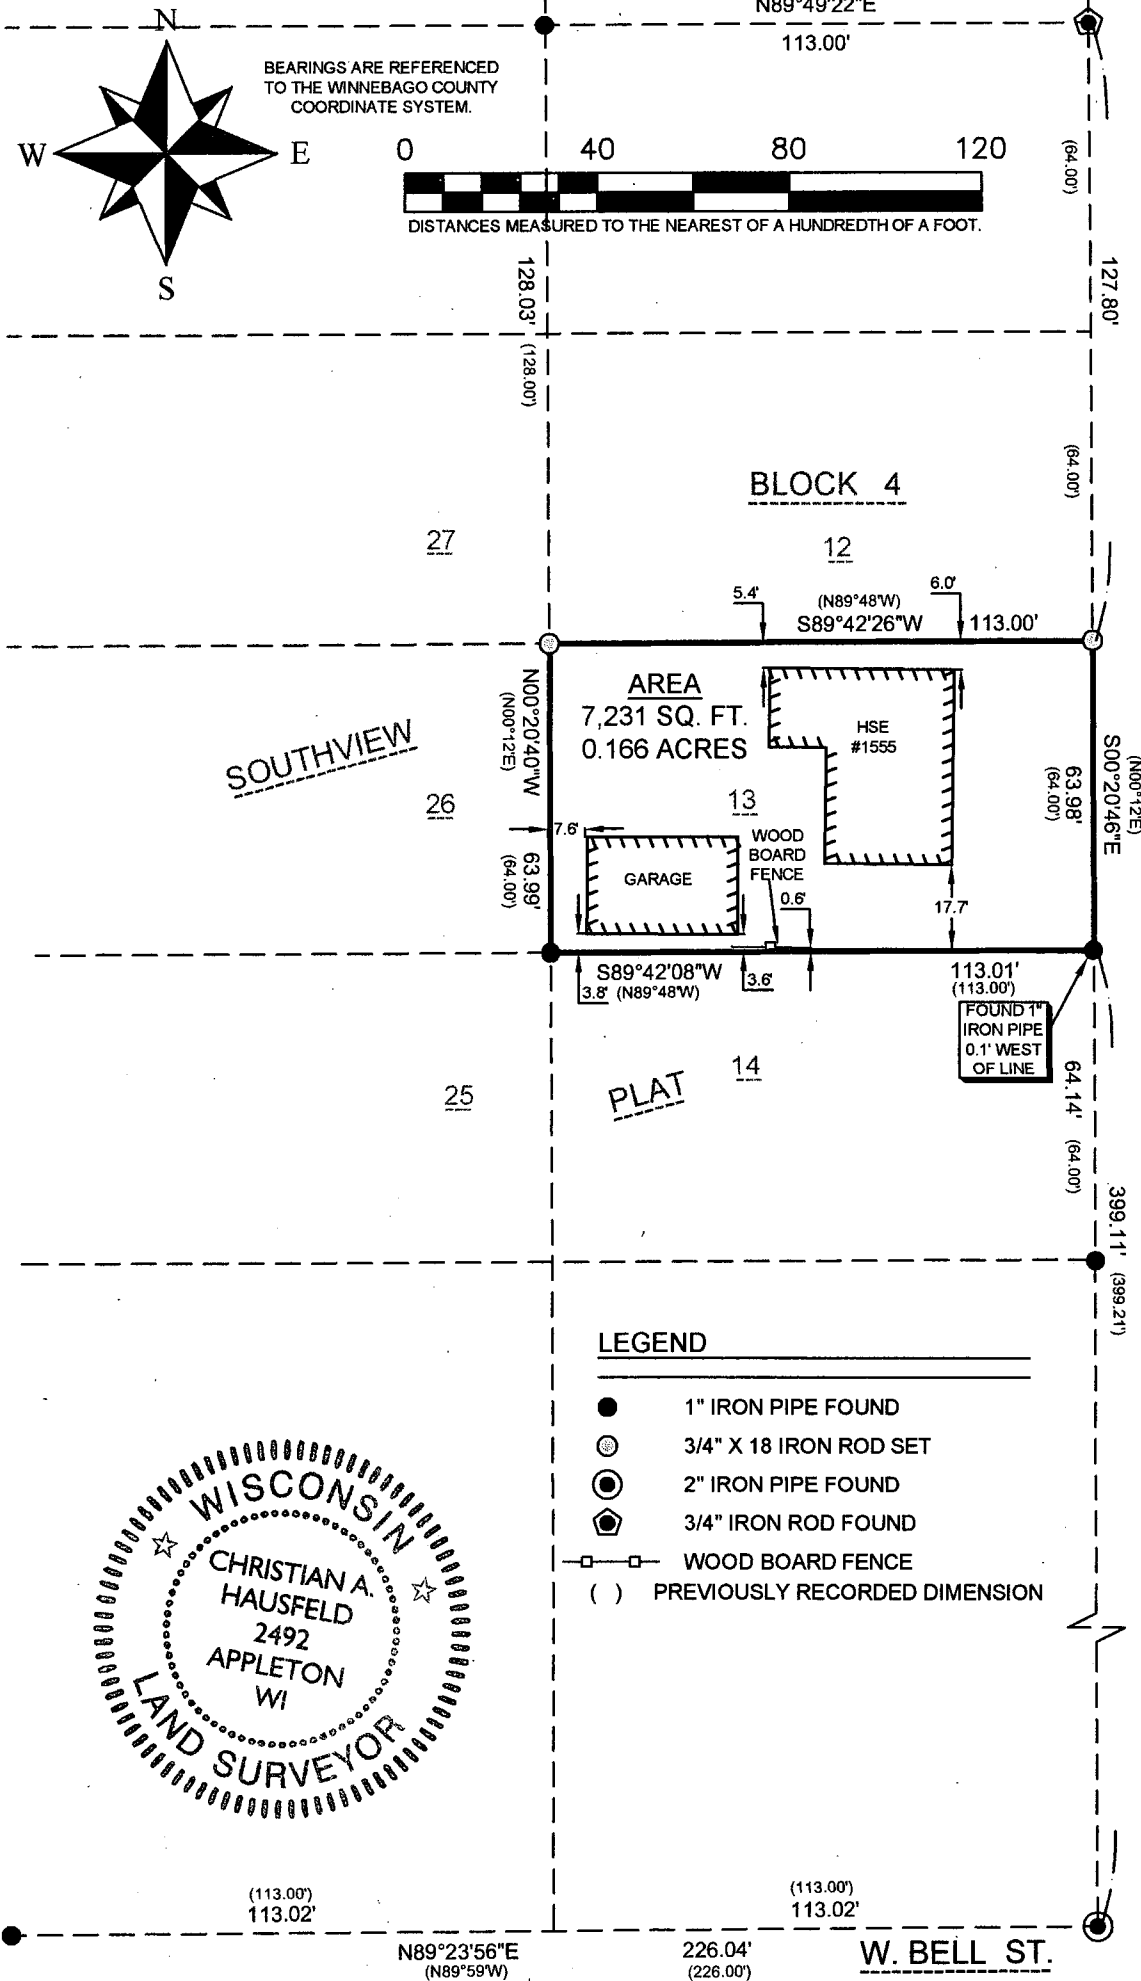


SURVEYOR'S CERTIFICATE:

I, CHRISTIAN A. HAUSFELD, WISCONSIN PROFESSIONAL LAND SURVEYOR, HEREBY CERTIFY THAT I HAVE SURVEYED THE ABOVE DESCRIBED PROPERTY AND THAT THE MAP SHOWN IS A TRUE AND ACCURATE REPRESENTATION THEREOF TO THE BEST OF MY KNOWLEDGE AND BELIEF.

DATED THIS 5th DAY OF October 2016

Christian A. Hausfeld

WISCONSIN PROFESSIONAL LAND SURVEYOR 2492
CHRISTIAN A. HAUSFELD

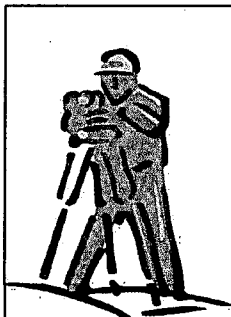

PRECISION LAND SURVEYING, LLC
1024 W. TAYLOR ST. APPLETON, WI 54914
(920) 205-4895

DRAWN BY CAH	DATE 10/5/2016	SURVEY FOR GERALD BELLIN
APPROVED CAH	DATE 10/5/2016	1555 AMES ST NEENAH, WI 54956
SCALE 1" = 40'	SHEET 1 OF 1	PROJECT NO. 8720