

30-20-17



# PLAT OF SURVEY

Part of the Southwest 1/4 Section 30, Town 20 North, Range 17 East, Town of Neenah, Winnebago County, Wisconsin.

For: Bill O'Connor

North Reference:

North is referenced to the West Line of Section 30 Assumed to Bear N 1°-57'-10" E

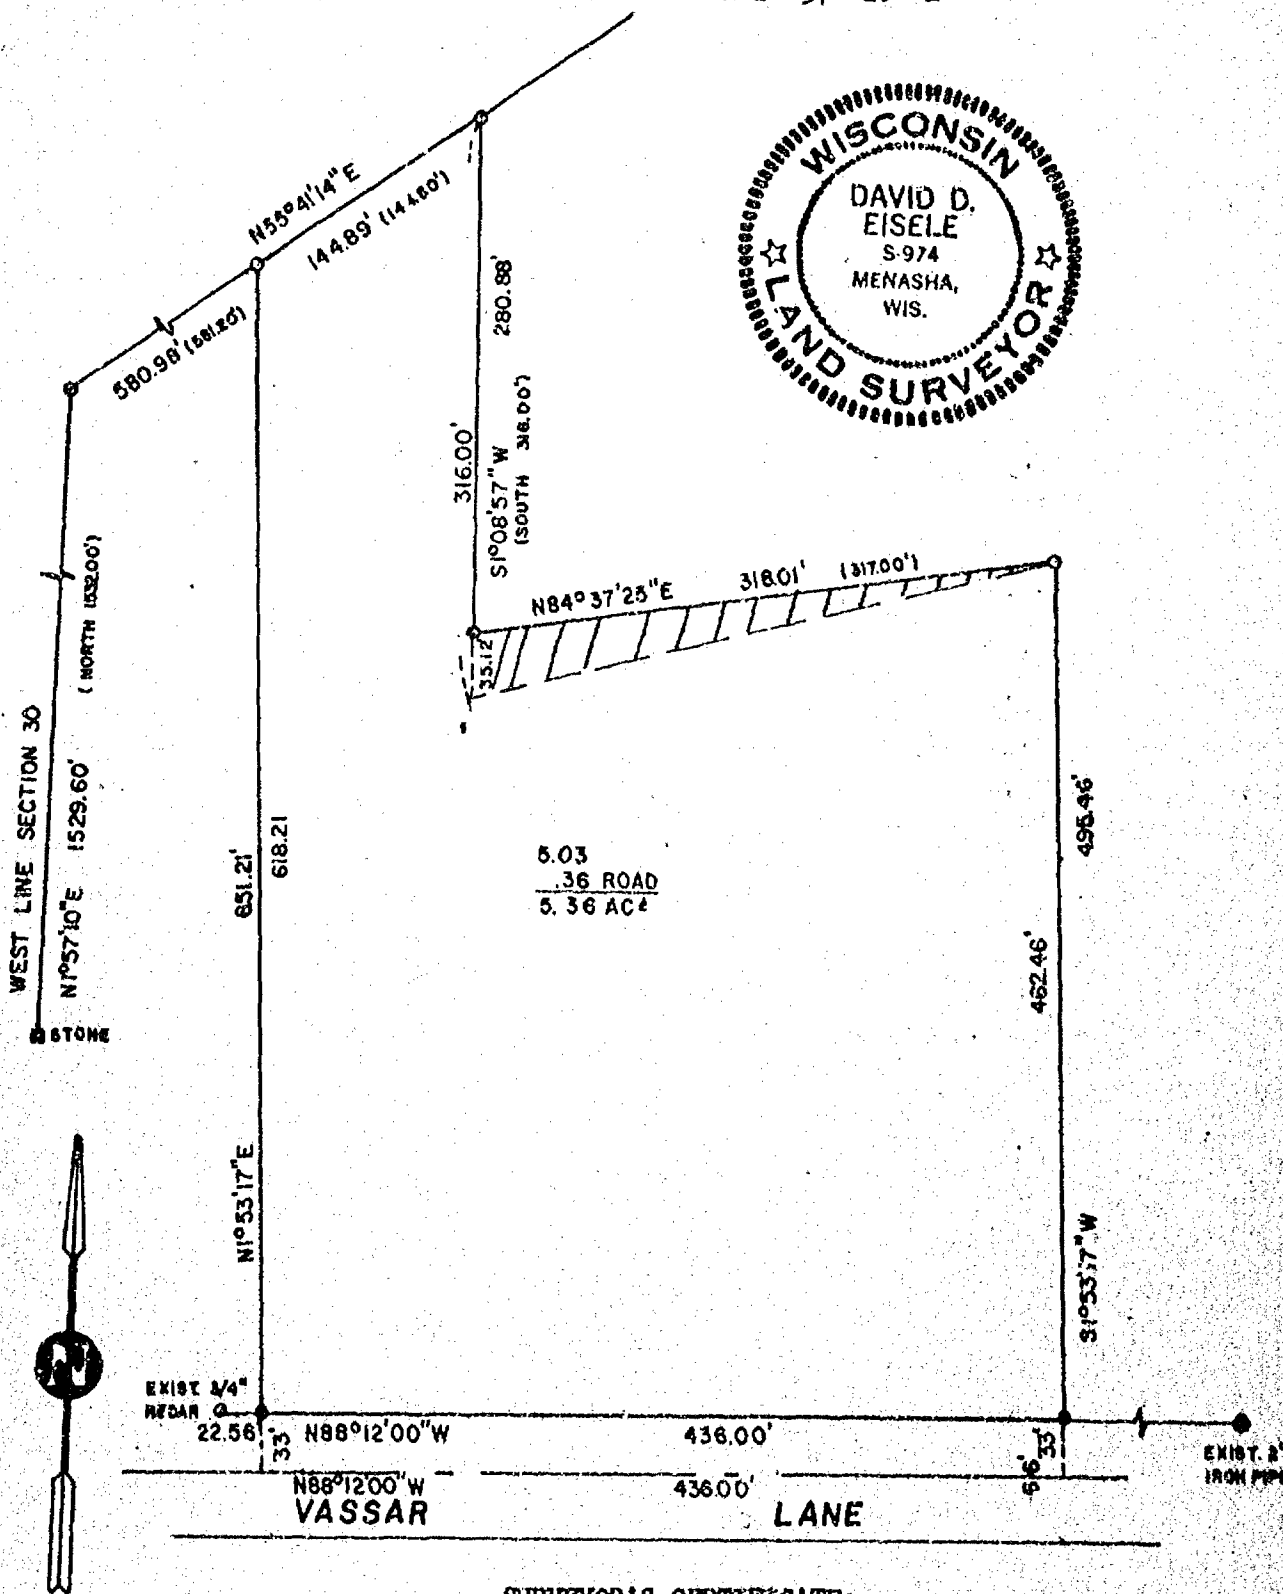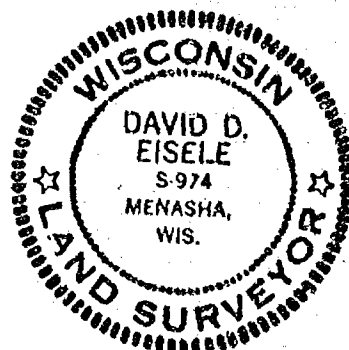

SCALE 1"=100'

## LEGEND

- 3/4"x24" STEEL REBAR SET
- EXIST 1" IRON PIPE
- 1/2" SOLID BAR FOUND
- (1) RECORDED AS

## SURVEYOR'S CERTIFICATE:

I, hereby certify that I have surveyed the property as shown and described, according to official records and that the plat above drawn is an accurate and correct representation of said survey July 25, 1980.

*David D. Eisele*  
David D. Eisele R. L. S. S-974



**Martenson & Eisele, Inc.**  
CONSULTING ENGINEERING & LAND SURVEYING  
1919 AMERICAN COURT  
NEENAH WIS. 54958  
PHONE-731-0381

|          |         |         |         |    |
|----------|---------|---------|---------|----|
| DRAWN BY | WFS     | BOOK    | 11      | 12 |
| DATE     | 7-18-80 | PAGE    | 54      |    |
|          |         | PROJECT | 148-132 |    |