


# PLAT OF SURVEY

KNOWN AS 759 HARVARD DRIVE, BEING LOT 1 IN CERTIFIED SURVEY MAP NO. 6174, WHICH IS RECORDED AS DOCUMENT NO. 537145, IN SECTION 38, T2N, R1E, TOWN OF NEENAH, WINNEBAGO COUNTY, WISCONSIN.

JULY 26, 1984

SURVEY FOR OSHKOSH SAVINGS.  
APPLICANT: GARY ELMER  
MONUMENT WAIVER ON FILE

SURVEY NO. 1498-1

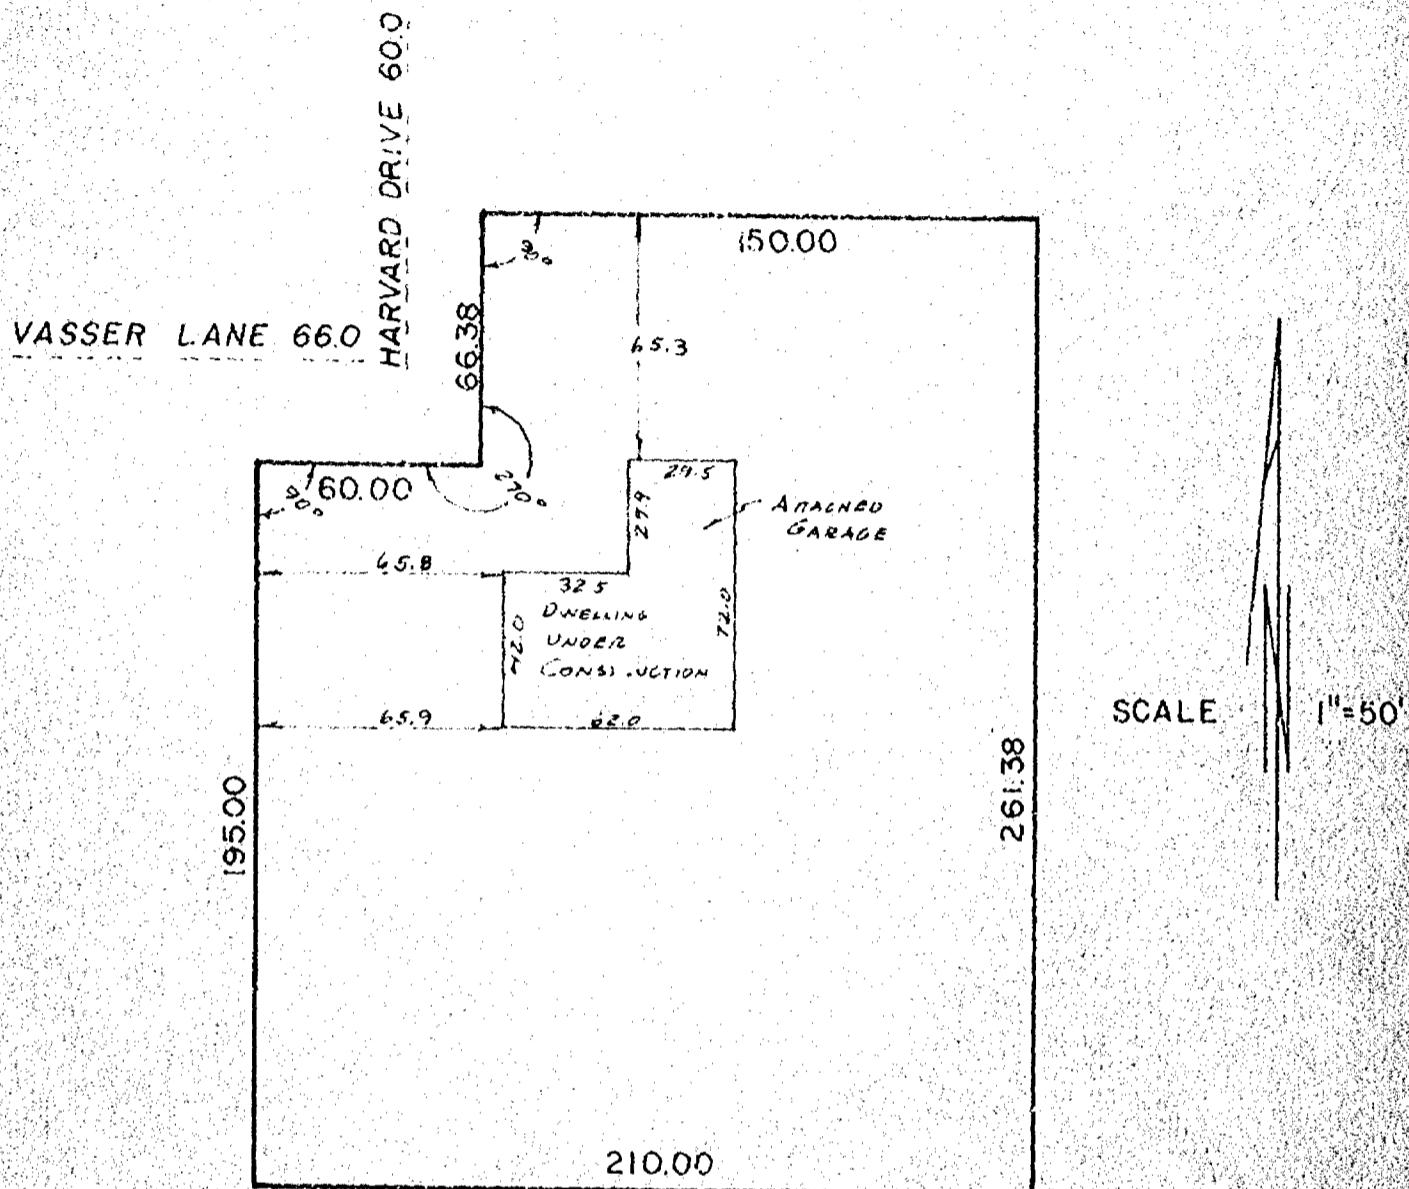

I Certify that I have surveyed the above described property (Property), and the above map is a true representation thereof and shows the size and location of the Property, its exterior boundaries, the location and dimensions of all visible structures thereon, boundary, fences, apparent easements and roadways and visible encroachments, if any.

This survey is made for the exclusive use of the present owners of the Property, and also those who purchase, mortgage, or guarantee the title thereto, within one (1) year from date hereof.



**national survey & engineering**  
417 NORTH SAWYER STREET / PO BOX 2963  
OSHKOSH, WISCONSIN 54903  
(414) 426-2800

