



Plat of Survey

Lot 1 of Certified Survey Map 3609, located in the North ½ of the Fractional Northwest ¼ of Section 31, T20N, R17E, Town of Neenah, Winnebago County, Wisconsin

North is referenced to the Wisconsin County Coordinate System, Winnebago County (NAD 1983 datum)

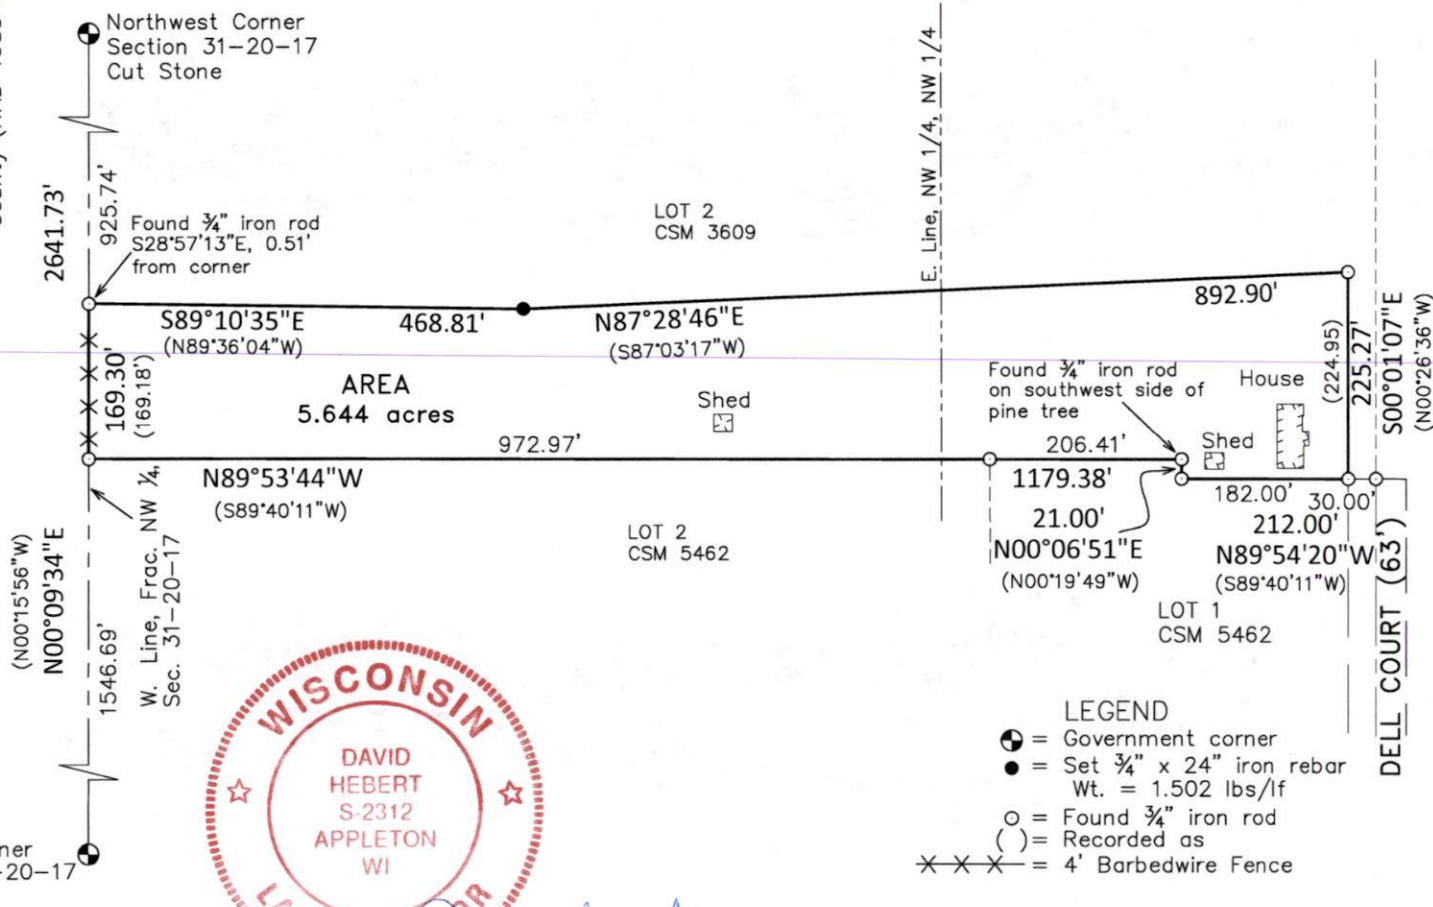

I, David Hebert, PLS, do hereby certify that this plat of survey complies with Chapter A-E7 and is correct to the best of my knowledge and belief.

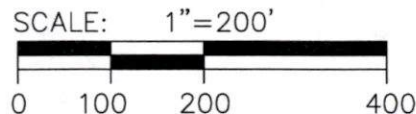

DATE: 12-24-24
DRAFTED BY: A.S.
SCALE: 1"=200'
DRAWING NUMBER: 24086A01

FOR:
Daniel Wells
131 Dell Ct.
Neenah, WI. 54956

Hebert Associates, Inc.
Land Surveying
1110 W. Wisconsin Ave.
Appleton, WI 54914
920-734-8373
Fax: 920-734-3968