
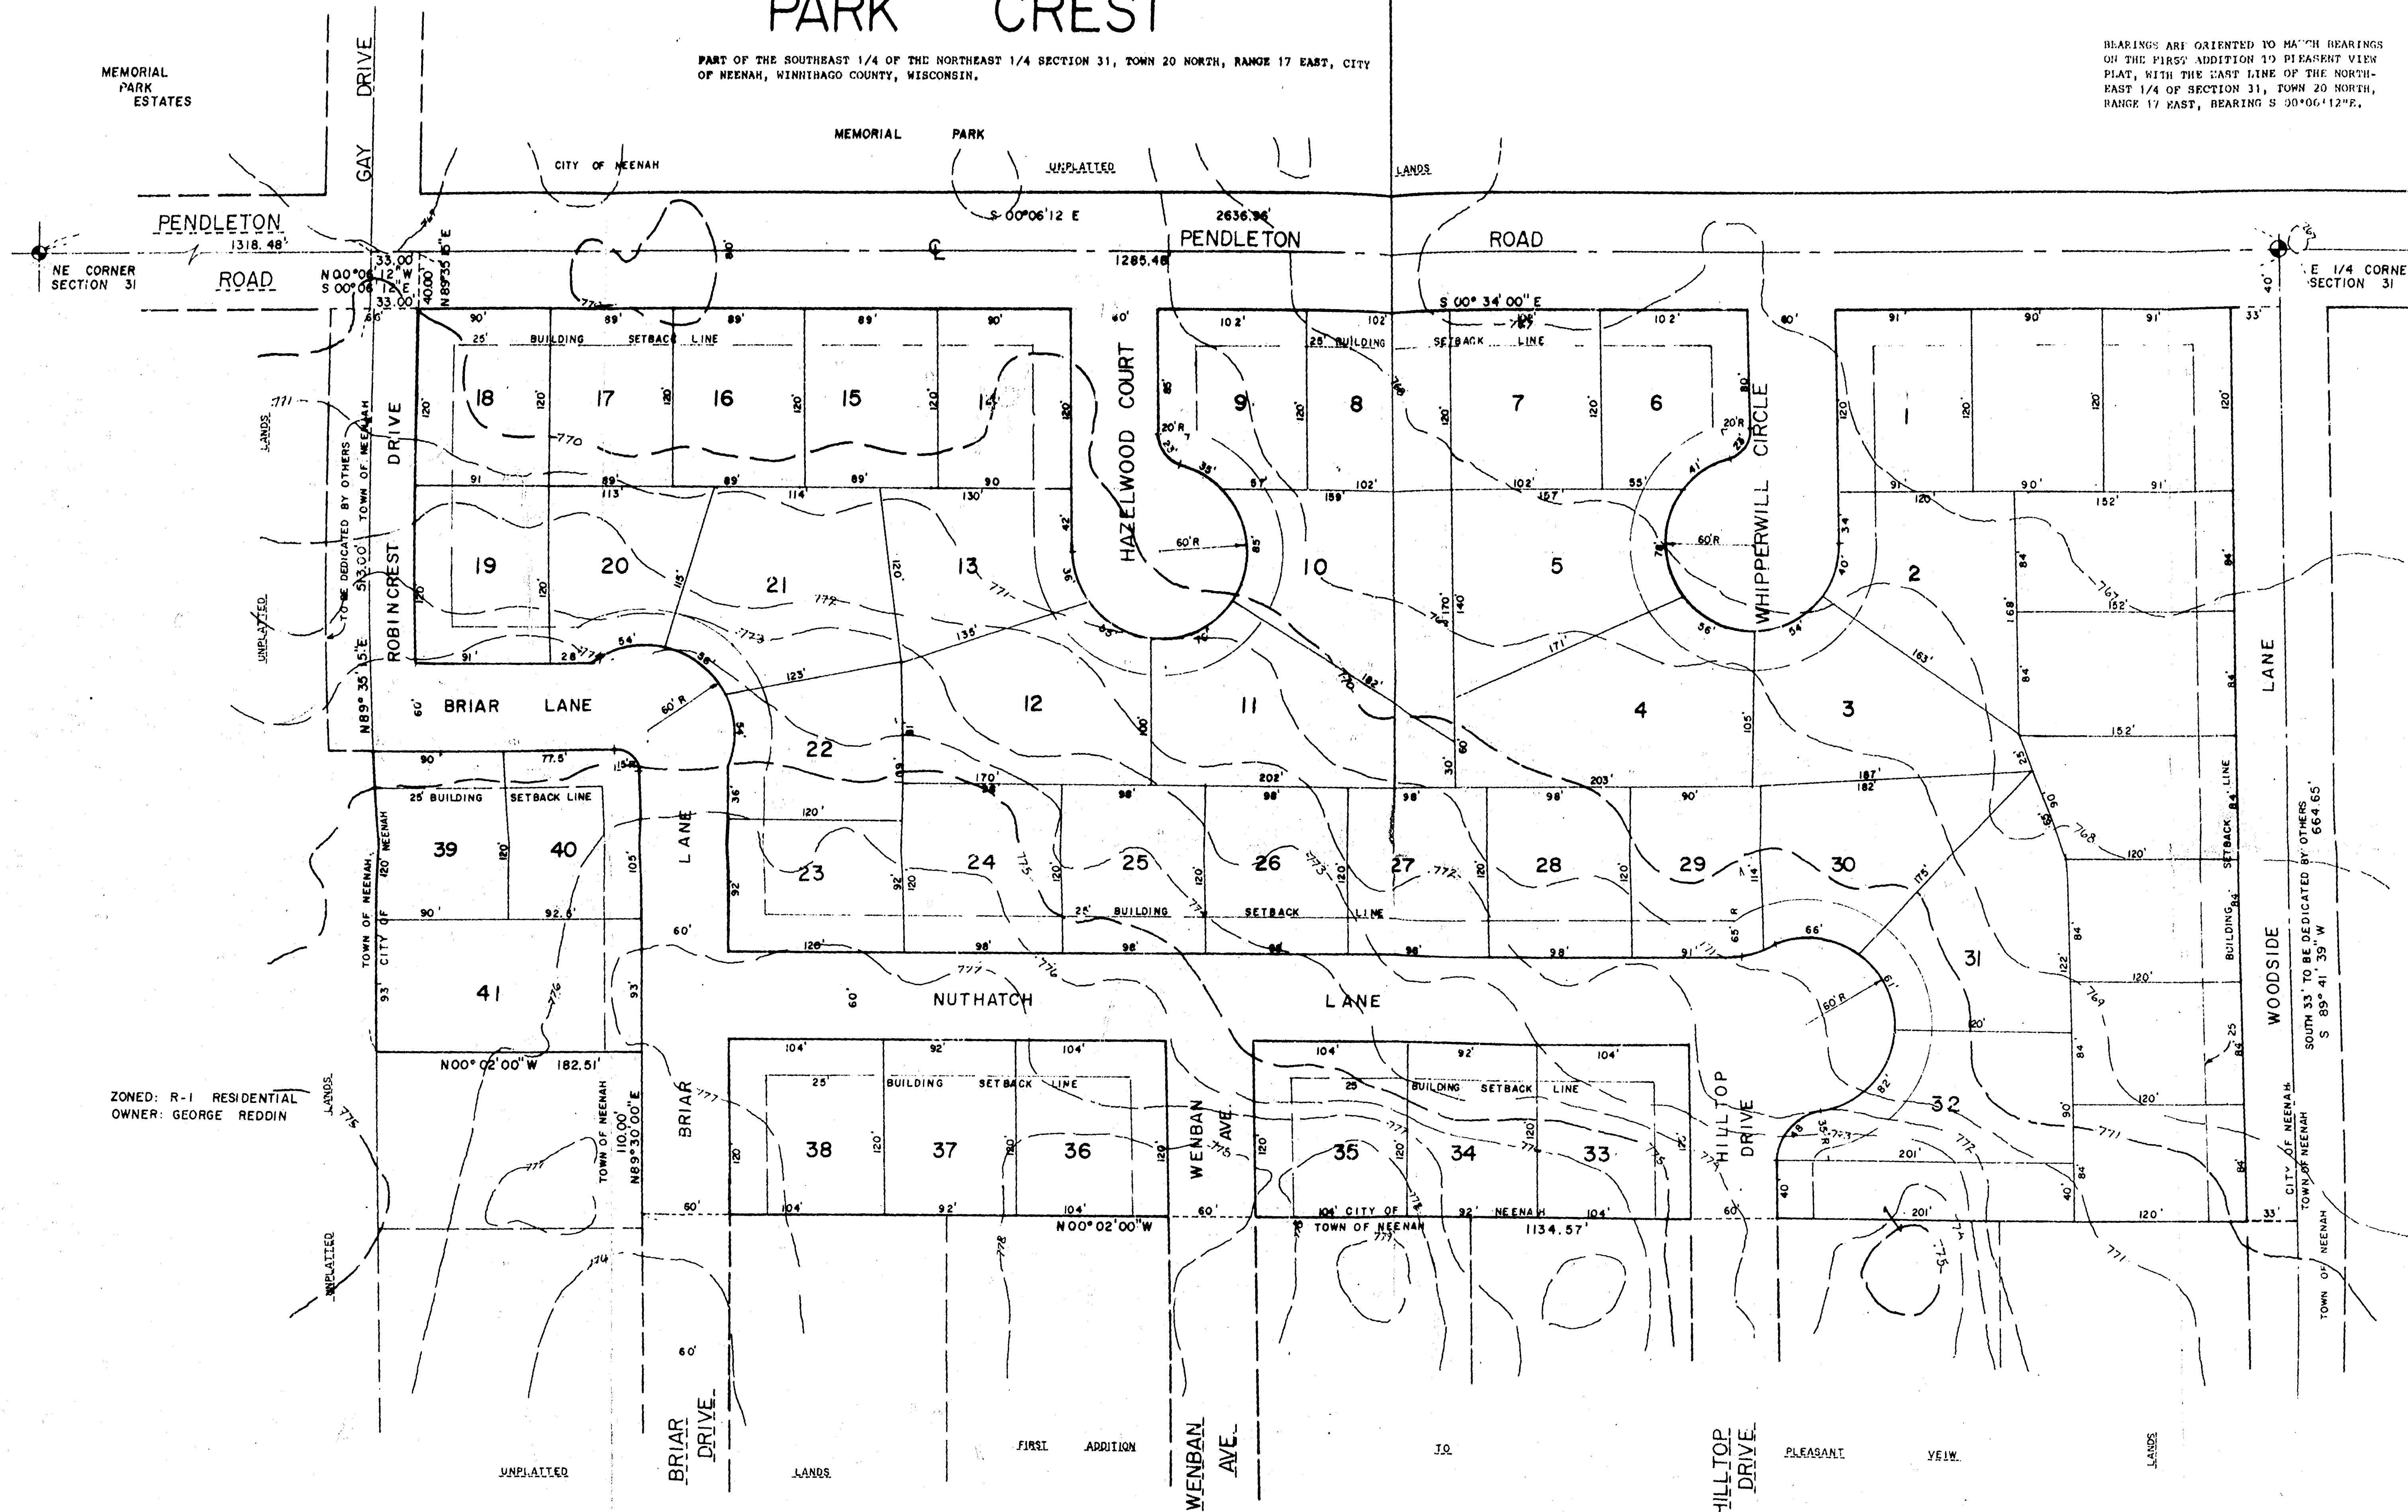


PRELIMINARY PLAT PARK CREST

PART OF THE SOUTHEAST 1/4 OF THE NORTHEAST 1/4 SECTION 31, TOWN 20 NORTH, RANGE 17 EAST, CITY OF NEENAH, WINNEBAGO COUNTY, WISCONSIN.

BEARINGS ARE ORIENTED TO MATCH BEARINGS ON THE FIRST ADDITION TO PLEASANT VIEW PLAT, WITH THE EAST LINE OF THE NORTH-EAST 1/4 OF SECTION 31, TOWN 20 NORTH, RANGE 17 EAST, BEARING S 30°06'12"E.

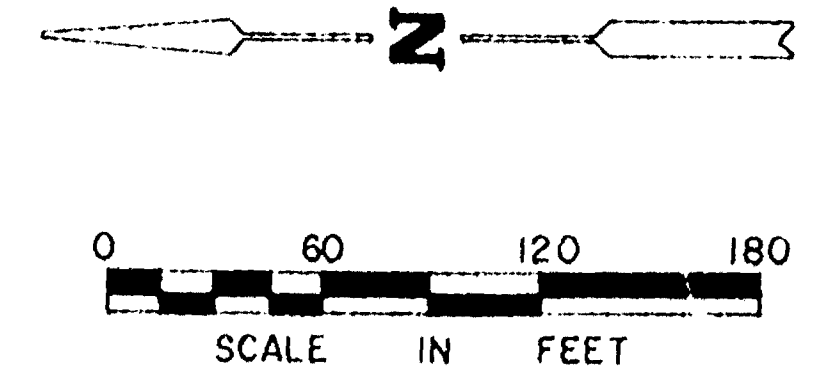

ZONED: A-1 AGRICULTURE
OWNER: W.G. HARNES

PLAT DATA
 LOT 1012 - 49
 LOT SIZE - 90'x120'
 SUBDIVISION SIZE - 19.59 ACRES
 LOT SIZE OF STREETS - 4100
 DIVISION ZONING - R-2 RESIDENTIAL

ACTING AUTHORITIES
 DEPARTMENT OF AGRICULTURE
 DIVISION OF TRADE AND CONSUMER
 PROTECTION
 WISCONSIN COUNTY

MOVING AUTHORITIES
 CITY OF NEENAH

Mrs. Grace & Mr. Mark Cumings
 1414 Winneconne Avenue
 Neenah, WI 54956

NOTES:
 CONTOURS ARE IN 1' INTERVALS AND BASED ON
 CITY NEENAH DATUM
 EASEMENTS FOR UTILITIES WILL BE SHOWN ON THE
 FINAL PLAT
 LOTS FRONTING ON WOODSIDE LANE WILL BE DEVELOPED
 AT THE POINT IN TIME THE SOUTH HALF CAN BE DEDICATED
 AND SANITARY SEWER IS AVAILABLE.

MARTENSON & EISELE, INC.
 CONSULTING ENGINEERING AND LAND SURVEYING
 1919 AMERICAN COURT
 NEENAH, WI 54956

PARK CREST

SCALE: 1" = 60' BOOK 74 DISK 21 DRAWN BY: BAW
 DATE: 8-30-88 PG 54-55 JOB 18 REV. 11/7/88

CITY OF NEENAH


PRELIMINARY PLAT

DRAWING NUMBER
322-002

Surveyor's Certificate:
 I, David D. Eisele, Land Surveyor, hereby certify
 that this Preliminary Plat is a correct representation
 of existing land divisions and features, and that I have
 fully complied with the provisions of the City of Neenah
 Subdivision Ordinance.

Date: October 28, 1988

David D. Eisele
 David D. Eisele, R.L.S. 8-974

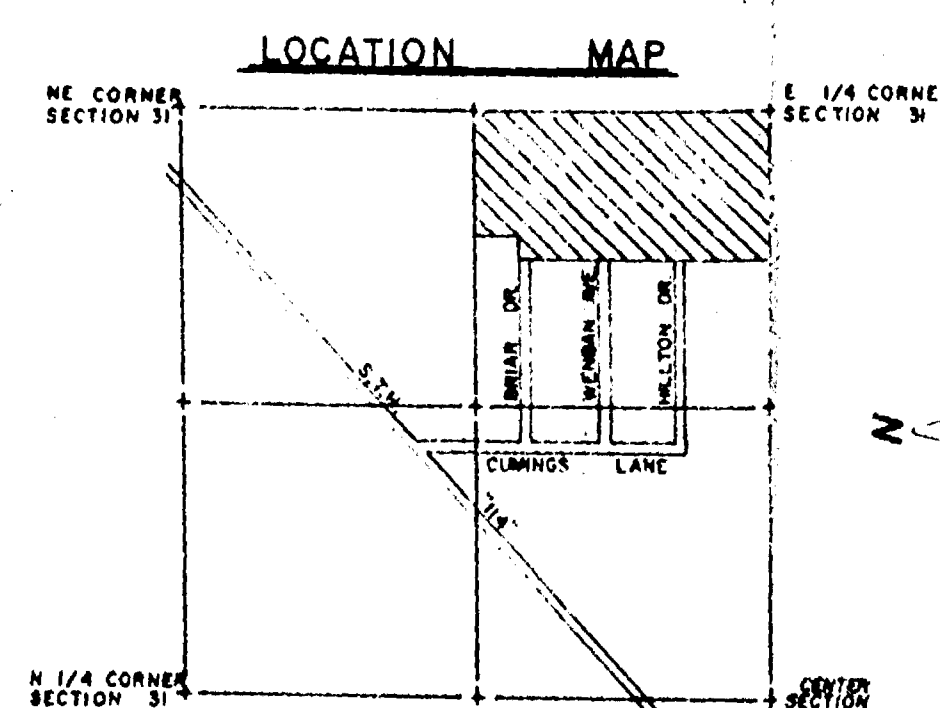

ZONED: R-2 RESIDENTIAL

ZONED: R-1 RESIDENTIAL
 OWNER: JOHN CUMINGS