


010-1734

Plat of Survey


Lot 8, White Tail Run, Section 31, T20N, R17E, Town of
Neenah, Winnebago County, Wisconsin.

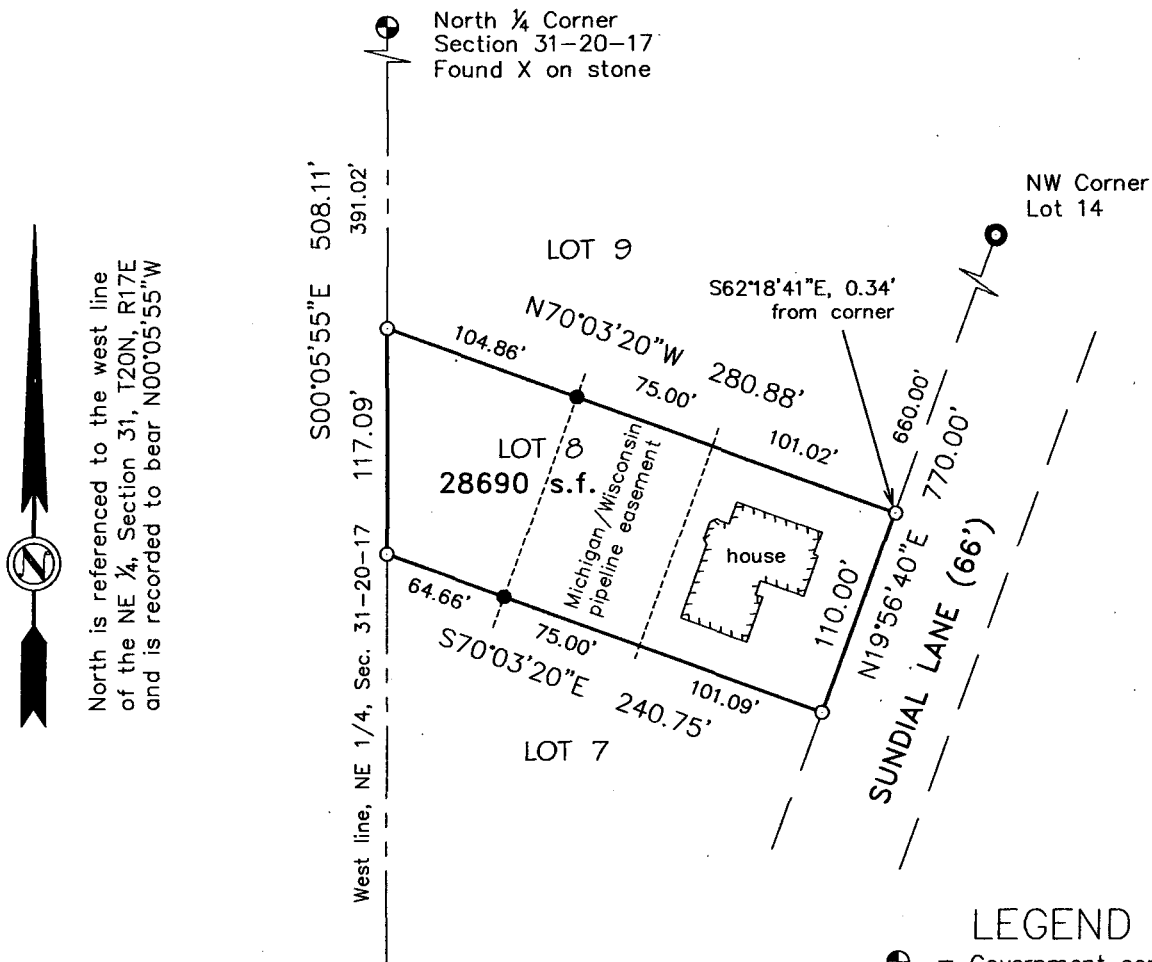

LEGEND

- ⊙ = Government corner
- = Set 3/4" x 18" iron rebar Wt. = 1.502 lbs/lf
- = Found 3/4" iron rod
- ⦿ = Found 1 1/4" iron rod

SCALE: 1"=100'

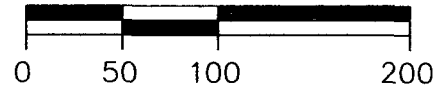

I, David Hebert, RLS, do hereby certify that this plat of survey is a correct representation of the lands described.

HAI Hebert Associates, Inc.
 LAND SURVEYING • SOIL TESTING
 1110 W. Wisconsin Ave. 920-734-8373
 Appleton, WI 54914 Fax: 920-734-3968

FOR:
Scott Behrens
 965 Sundial Ln.
 Neenah, WI 54956

DATE:
 DRAFTED BY:
 SCALE:
 DRAWING NUMBER:
11067A01