


A PART OF THE NORTHEAST 1/4 OF THE FRACTIONAL NORTHWEST 1/4 AND A PART OF THE SOUTHEAST 1/4 OF THE FRACTIONAL NW 1/4, SECTION 31, TOWNSHIP 20 NORTH, RANGE 17 EAST, TOWN OF NEENAH, WINNEBAGO COUNTY, WISCONSIN.

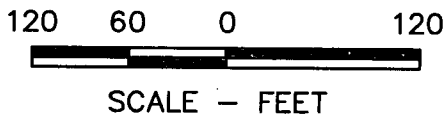


THIS CSM WAS PREPARED IN 2018.
BUT NEVER MONUMENTED ON THE
DIVISION LINE. 3/4"x24" REBARS

WERE SET 05-21-2020 AS NOTED ON THIS

MAG. CSM. IS NOT RECORDED. REST OF BOUNDARY

MONUMENTED IN 2016 AND NOT VERIFIED FOR
THIS SURVEY

BEARINGS ARE REFERENCED TO THE EAST
LINE OF THE FRACTIONAL NORTHWEST 1/4 OF
SECTION 31, TOWNSHIP 20 NORTH, RANGE 17
EAST WHICH BEARS N00°05'37"W PER
WINNEBAGO COUNTY COORDINATE SYSTEM.

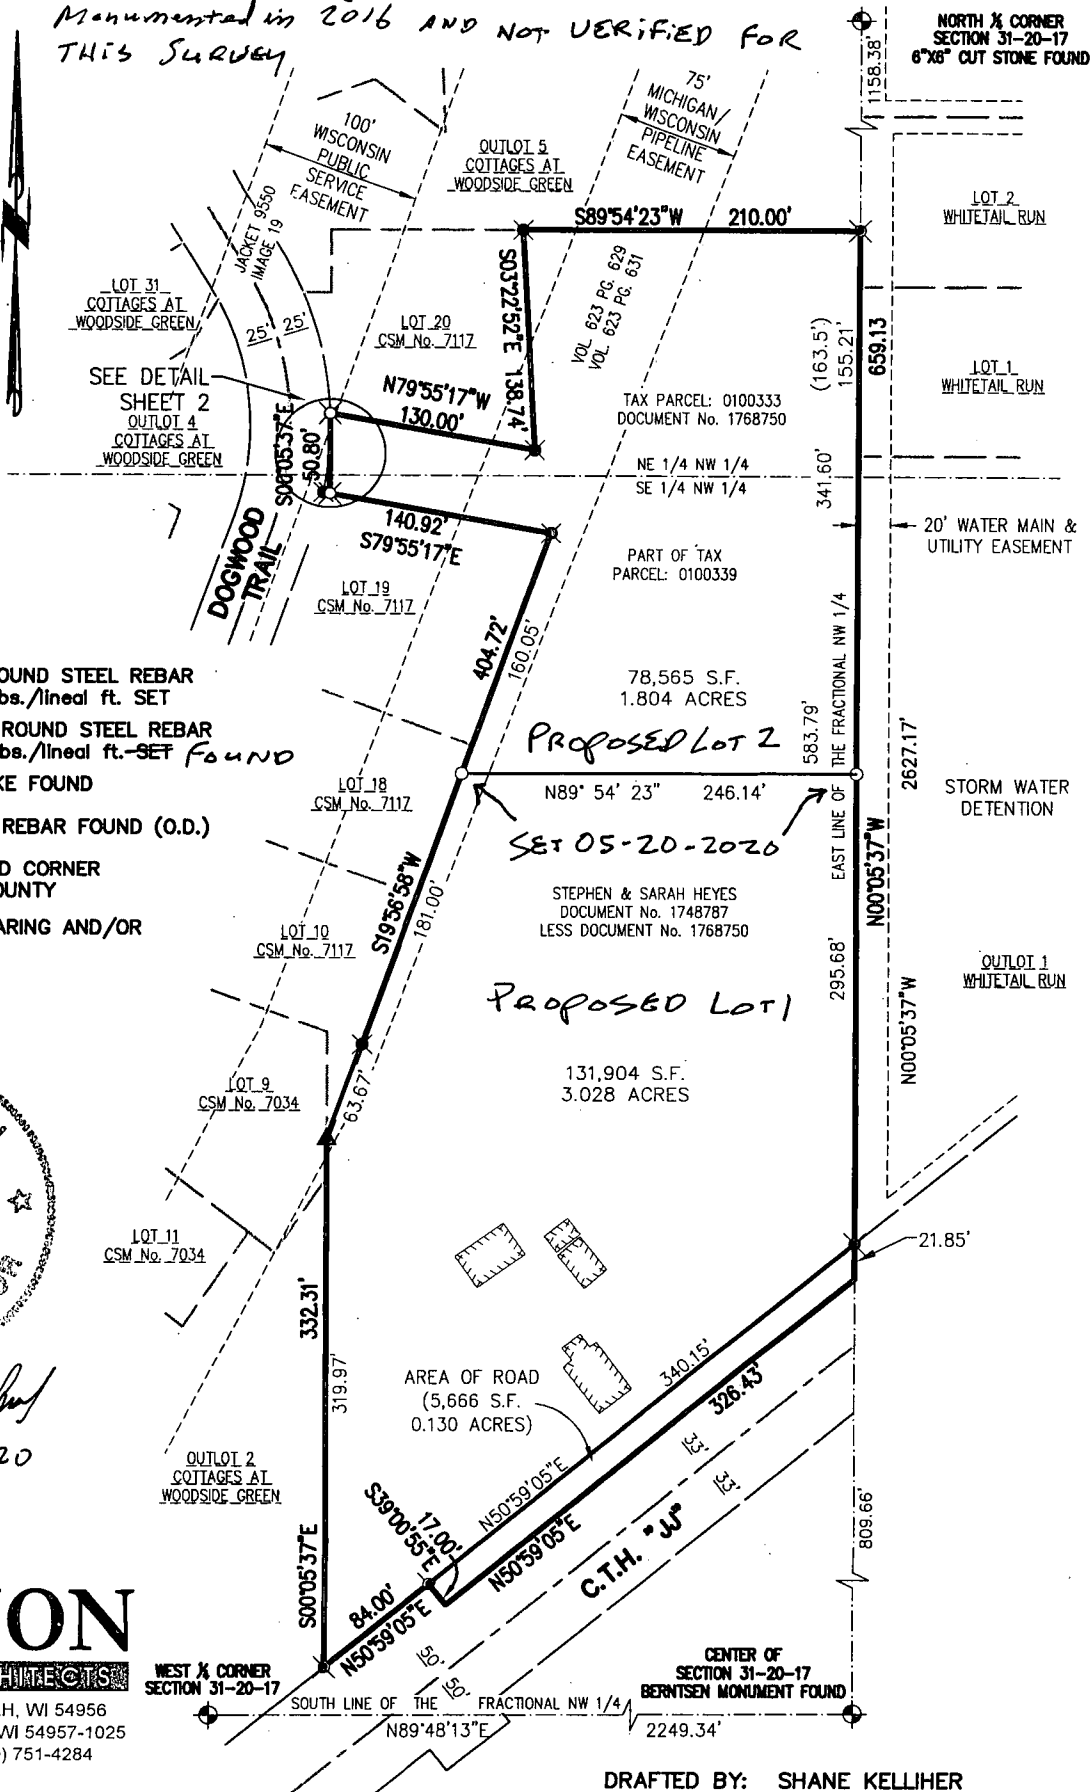

LEGEND

- - 3/4" x 24" ROUND STEEL REBAR WEIGHING 1.5 lbs./lineal ft. SET
- ✕ - 1 1/4" x 24" ROUND STEEL REBAR WEIGHING 3.4 lbs./lineal ft. SET FOUND
- ▲ - RAILROAD SPIKE FOUND
- ✕ - 1 1/4" STEEL REBAR FOUND (O.D.)
- ⊕ - CERTIFIED LAND CORNER WINNEBAGO COUNTY
- () - RECORDED BEARING AND/OR DISTANCE
- S.F. - SQUARE FEET



David M. Schmalz
May 22, 2020

McMAHON
ENGINEERS ARCHITECTS

1445 McMAHON DRIVE NEENAH, WI 54956
Mailing: P.O. BOX 1025 NEENAH, WI 54957-1025
Tel: (920) 751-4200 Fax: (920) 751-4284
www.mcmgrp.com

DRAFTED BY: SHANE KELLIHER