


# PLAT OF SURVEY

DESCRIPTION: BEING LANDS DESCRIBED IN DOCUMENT NUMBER 0608086, TOWN OF NEENAH,  
WINNEBAGO COUNTY, WISCONSIN.  
BEING PART OF SOUTHEAST  $\frac{1}{4}$  OF THE NORTHWEST  $\frac{1}{4}$  OF SECTION 31, TOWNSHIP 20  
NORTH, RANGE 17 EAST, TOWN OF NEENAH, WINNEBAGO COUNTY, WISCONSIN.

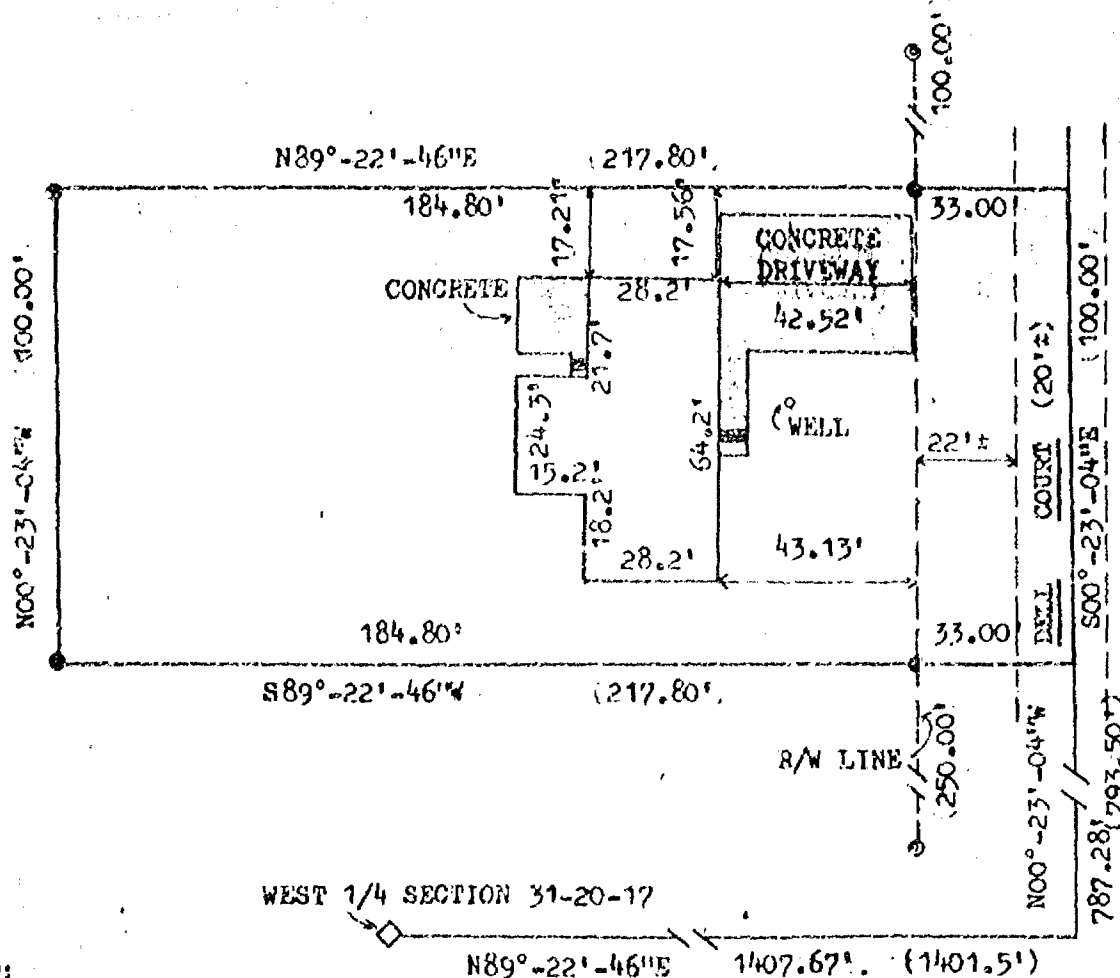

## LEGEND:

- = 1" IRON PIPE FOUND
- = 3/4" SOLID ROUND IRON REBAR SET
- ◇ = STONE FOUND WITH CROSS
- ( ) = RECORDED AS

## CLIENT:

BILL BECKMAN  
BECKMAN REALTY  
1836 W. WISCONSIN AVE.  
APPLETON, WI 54914



NORTH IS REFERENCED TO THE SOUTH LINE  
OF THE NORTHWEST  $\frac{1}{4}$  OF SECTION 31-20-17  
WHICH IS ASSUMED TO BEAR N89°-22'-46"E.



I HEREBY CERTIFY THAT I HAVE SURVEYED THE ABOVE DESCRIBED PROPERTY AS SHOWN  
ACCORDING TO THE OFFICIAL RECORDS AND THAT THIS PLAT OF SURVEY IS A CORRECT  
REPRESENTATION OF SAID SURVEY

*Robert F. Reider* 10-7-92  
ROBERT F. REIDER RLS 1251



**CAROW LAND SURVEYING CO., INC.**

1837 W. WISCONSIN AVE., P.O. BOX 1297  
APPLETON, WISCONSIN 54912-1297  
PHONE 414-731-4168 FAX 731-5673

SCALE  
1" = 40'  
DRAWN BY  
SC MS MNS  
PROJECT NO  
A843, 188-92