


FOUNDATION SURVEY

Part of the Southwest 1/4 of Section 31, Town 20 North, Range 17 East, in the Town of Neenah, Winnebago County, Wisconsin.

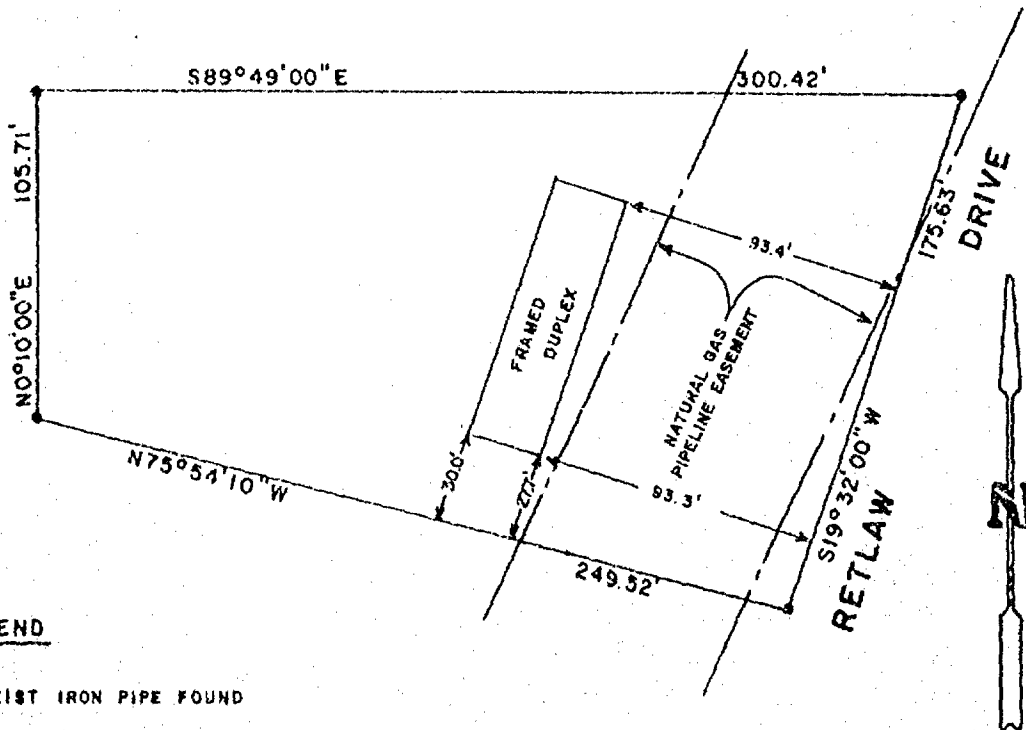

LEGEND

• - EXIST IRON PIPE FOUND


SCALE 1" = 60'

SURVEYOR'S CERTIFICATE:

I, hereby certify that the building location as shown on the above drawing is an accurate and correct representation of said building on the lot.

David D. Eisele
David D. Eisele S-974

Nov. 1, 1979
Date

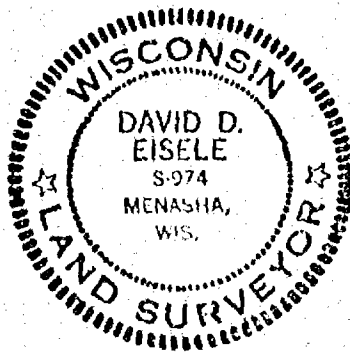

M.E. Martenson & Eisele, Inc.
CONSULTING ENGINEERING & LAND SURVEYING
1919 AMERICAN COURT
NEENAH WIS. 54956
PHONE - 731-0321

DRAWN BY	BOOK
DATE	10
10/31/79	PAGE
	37
	PROJECT