

PLAT OF SURVEY

BEING ALL OF LOT ONE (1) IN "WOODENSHOE ACRES SUBDIVISION", IN THE TOWN OF NEENAH, WINNEBAGO COUNTY, WISCONSIN.


CLIENT

SHELLY FAHRBACH
1717 W. PUTTE DES MORTS BEACH RD.
NEENAH, WISCONSIN 54956

LEGEND:

- ⊙ = 1" IRON PIPE FOUND
□ = CONCRETE PAVEMENT
X = 6' WOOD FENCE

S 31
T 20
R 17
KLOMPEN COURT (66')

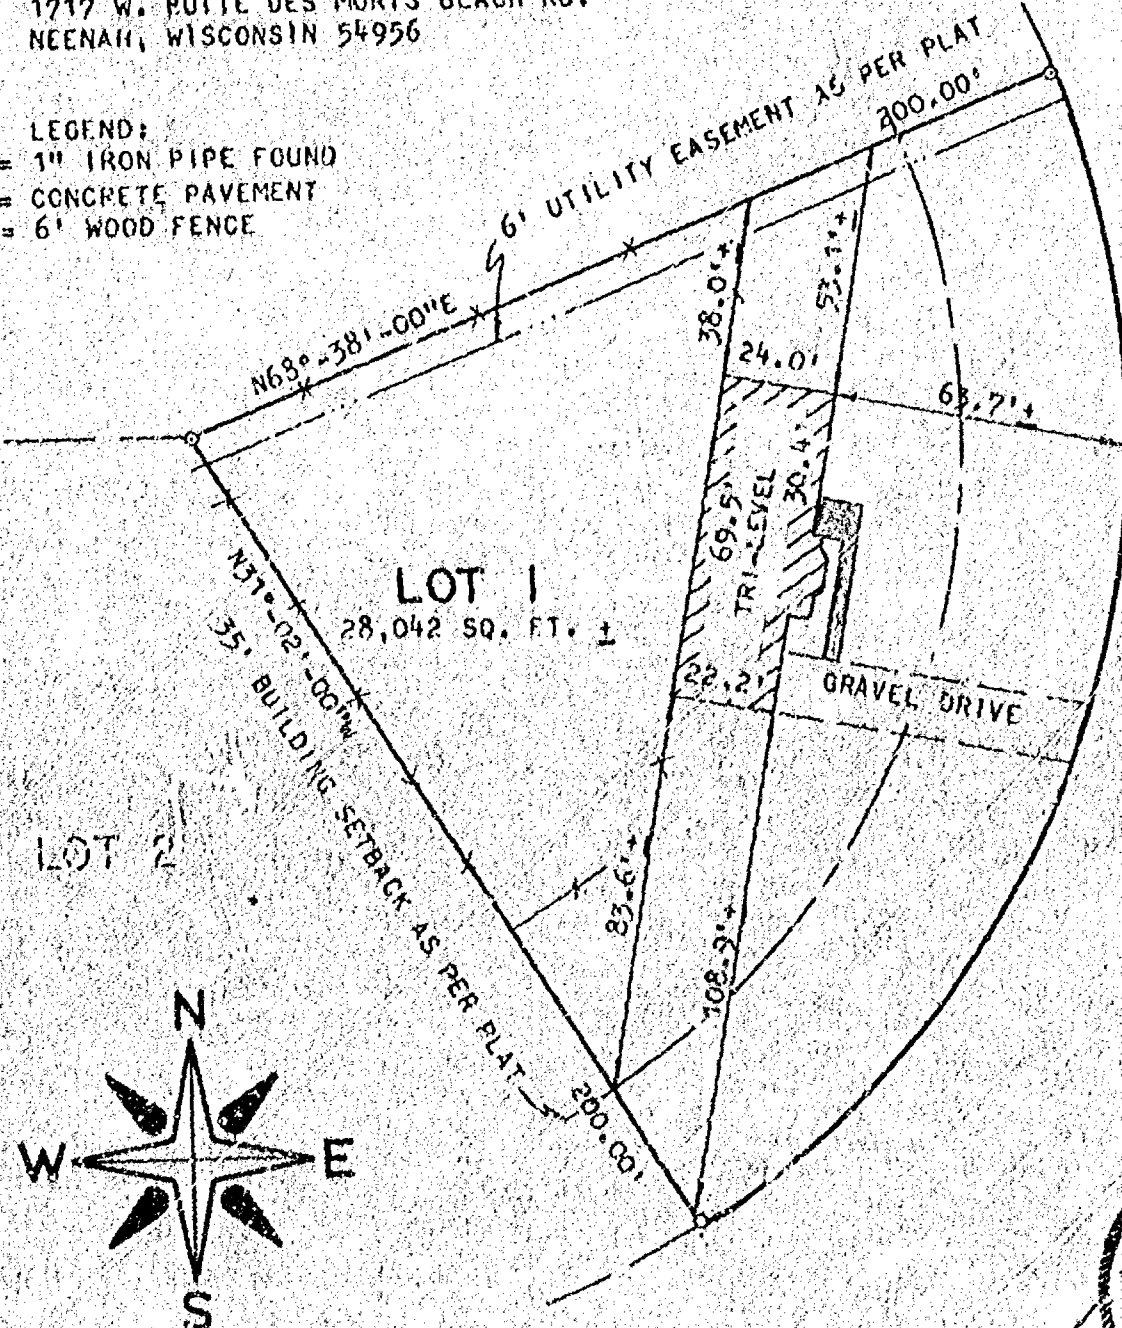

NORTH IS REFERENCED TO THOSE BEARINGS SHOWN ON THE RECORDED PLAT OF "WOODENSHOE ACRES SUBDIVISION", IN THE TOWN OF NEENAH, WINNEBAGO COUNTY, WISCONSIN.

CURVE TABLE					
CURVE	RADIUS	CENTRAL ANGLE	CHORD LENGTH	CHORD BEARING	ARC LENGTH
C-1	200.00	80°-20'-00"	258.01'	S18°-48'-00"W	280.42'

I HEREBY CERTIFY THAT I HAVE SURVEYED THE ABOVE DESCRIBED PROPERTY AS SHOWN ACCORDING TO THE OFFICIAL RECORDS AND THAT THIS PLAT OF SURVEY IS A CORRECT REPRESENTATION OF SAID SURVEY.

Robert F. Reider 8-12-96
ROBERT F. REIDER, RLS-1251 DATED



CAROW LAND SURVEYING CO., INC.

1837 W. WISCONSIN AVE., P.O. BOX 1297
APPLETON, WISCONSIN 54912-1297
PHONE 414-731-4168 FAX 731-5673

SCALE
1" = 40'

DRAWN BY

MS-EG RDD

PROJECT NO.

A829.31-96