


PLAT OF SURVEY

LOT 1 AND THE NORTH HALF (N1/2) OF LOT 2, BLOCK 13, 3RD ADDITION TO GREEN ACRES,
SECTION 32, T.20N., R.17E., CITY OF NEENAH, WINNEBAGO COUNTY, WISCONSIN

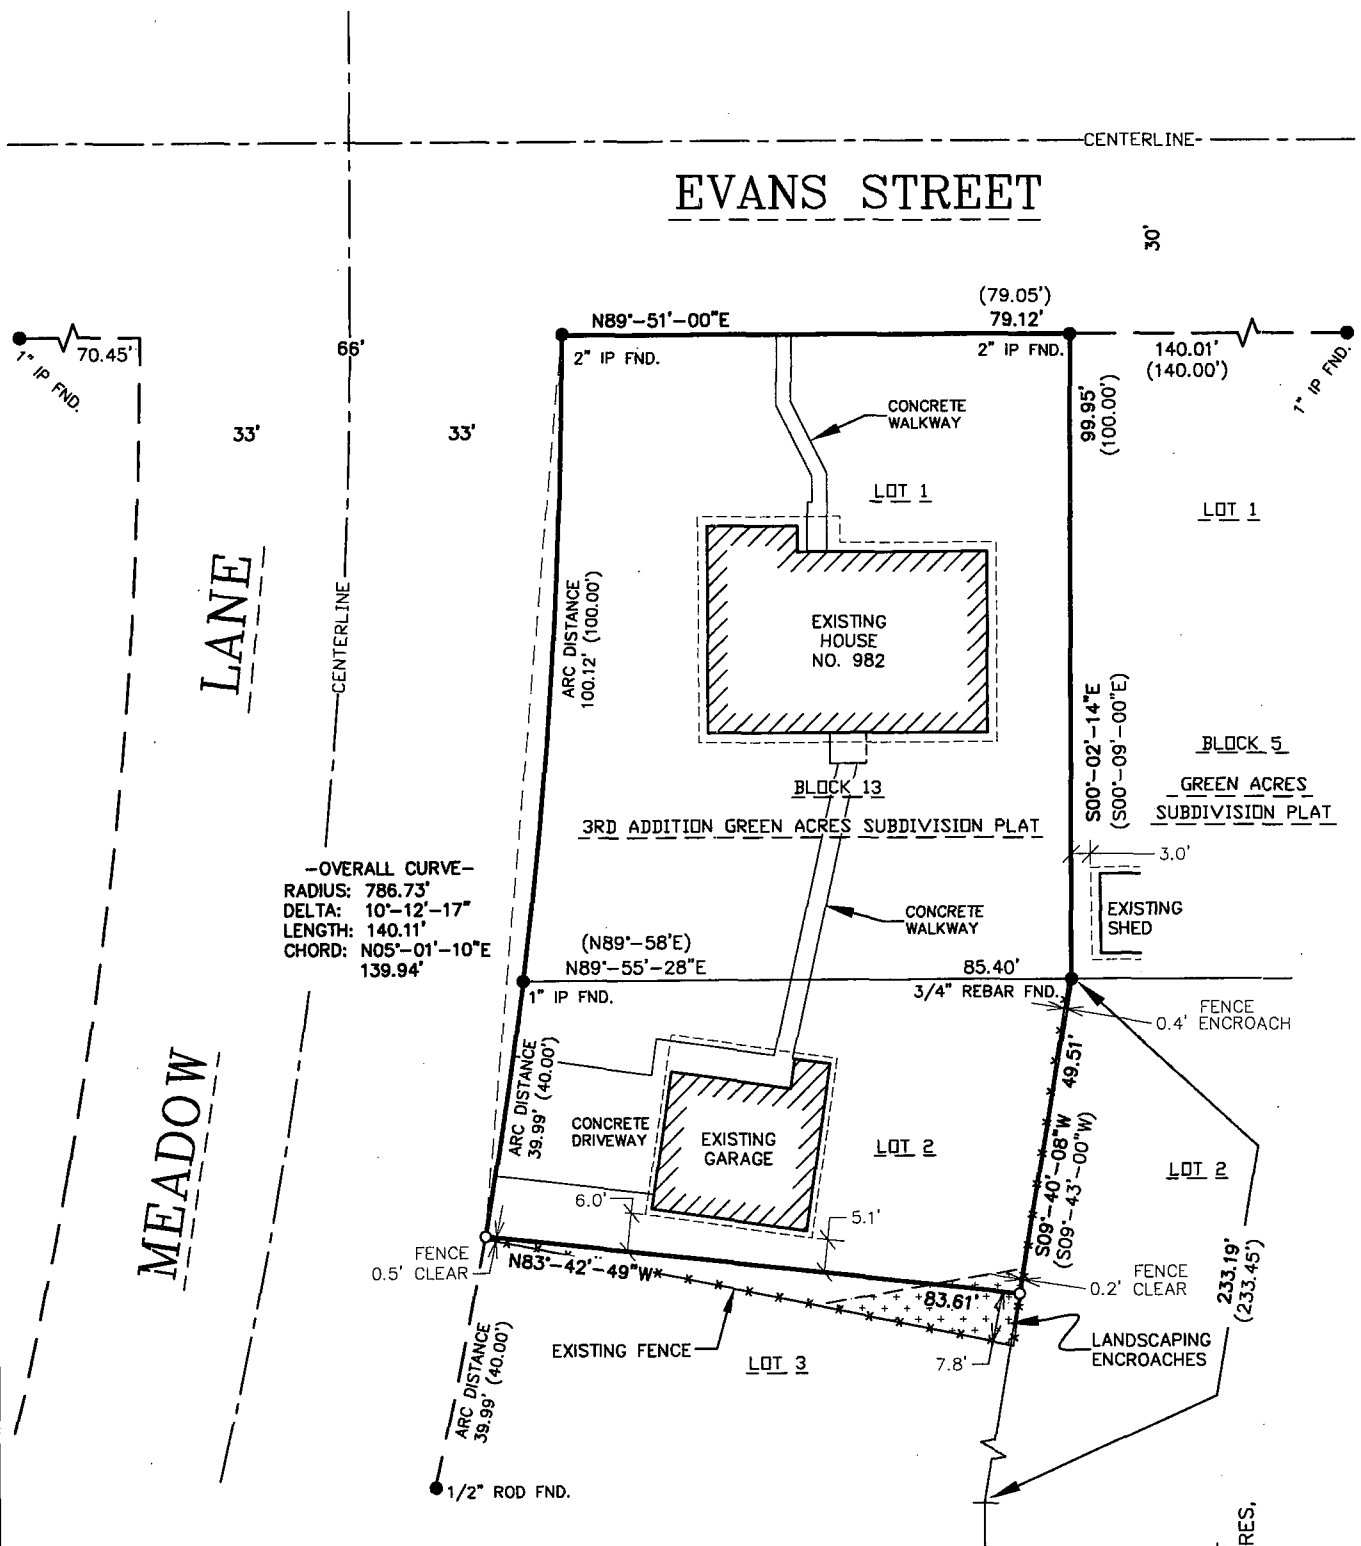

--LEGEND--

- = 1" X 18" IRON PIPE SET (1.130 LB./FT.)
- = MONUMENT FOUND AS NOTED
- () = RECORDED INFORMATION

GRAPHIC SCALE

1 inch = 30 ft.



SURVEYOR'S CERTIFICATE

I, Craig A. Keach, Wisconsin Registered Land Surveyor of Meridian Surveying, LLC., certify that I have surveyed the described property and that the map shown is a true and accurate representation thereof to the best of my knowledge and belief.

Dated this 31ST day of OCTOBER, 2013.

Craig A. Keach
WISCONSIN REGISTERED LAND SURVEYOR
Craig A. Keach, S-2333



BEARINGS REFERENCED TO THE NORTH LINE OF LOT 1, BLOCK 13, 3RD ADDITION TO GREEN ACRES, WHICH BEARS: N89°-51'-00"E

MERIDIAN
SURVEYING, LLC



N8774 Firekune 1 Office: 920-993-0881
Menasha, WI 54952 Fax: 920-273-6037

DRAWN BY: J.D.

CHECKED BY: C.A.K.

JOB NO.: 7417-A151

FIELD WORK DATE: 10-21-13

FIELD BOOK: M-29, PG. 32

SHEET 1 OF 1

SURVEYED FOR:
RONALD MELE
372 LOPAS STREET
MENASHA, WI 54952