


PLAT OF SURVEY

SHOWING THE WEST LINE OF LOT 1 OF CERTIFIED SURVEY MAP NUMBER 1131,
AS RECORDED IN VOLUME 1 OF CERTIFIED SURVEY MAPS ON PAGE 1131; BEING
PART OF THE NORTHEAST 1/4 OF THE NORTHWEST 1/4 OF SECTION 32,
TOWNSHIP 20 NORTH, RANGE 17 EAST, CITY OF NEENAH, WINNEBAGO COUNTY,
WISCONSIN.

CECIL STREET (80')

NORTH REFERENCE:
NORTH IS REFERENCED TO THOSE BEARINGS SHOWN
ON CERTIFIED SURVEY MAP NUMBER 1131, CITY OF
NEENAH, WINNEBAGO COUNTY, WISCONSIN.

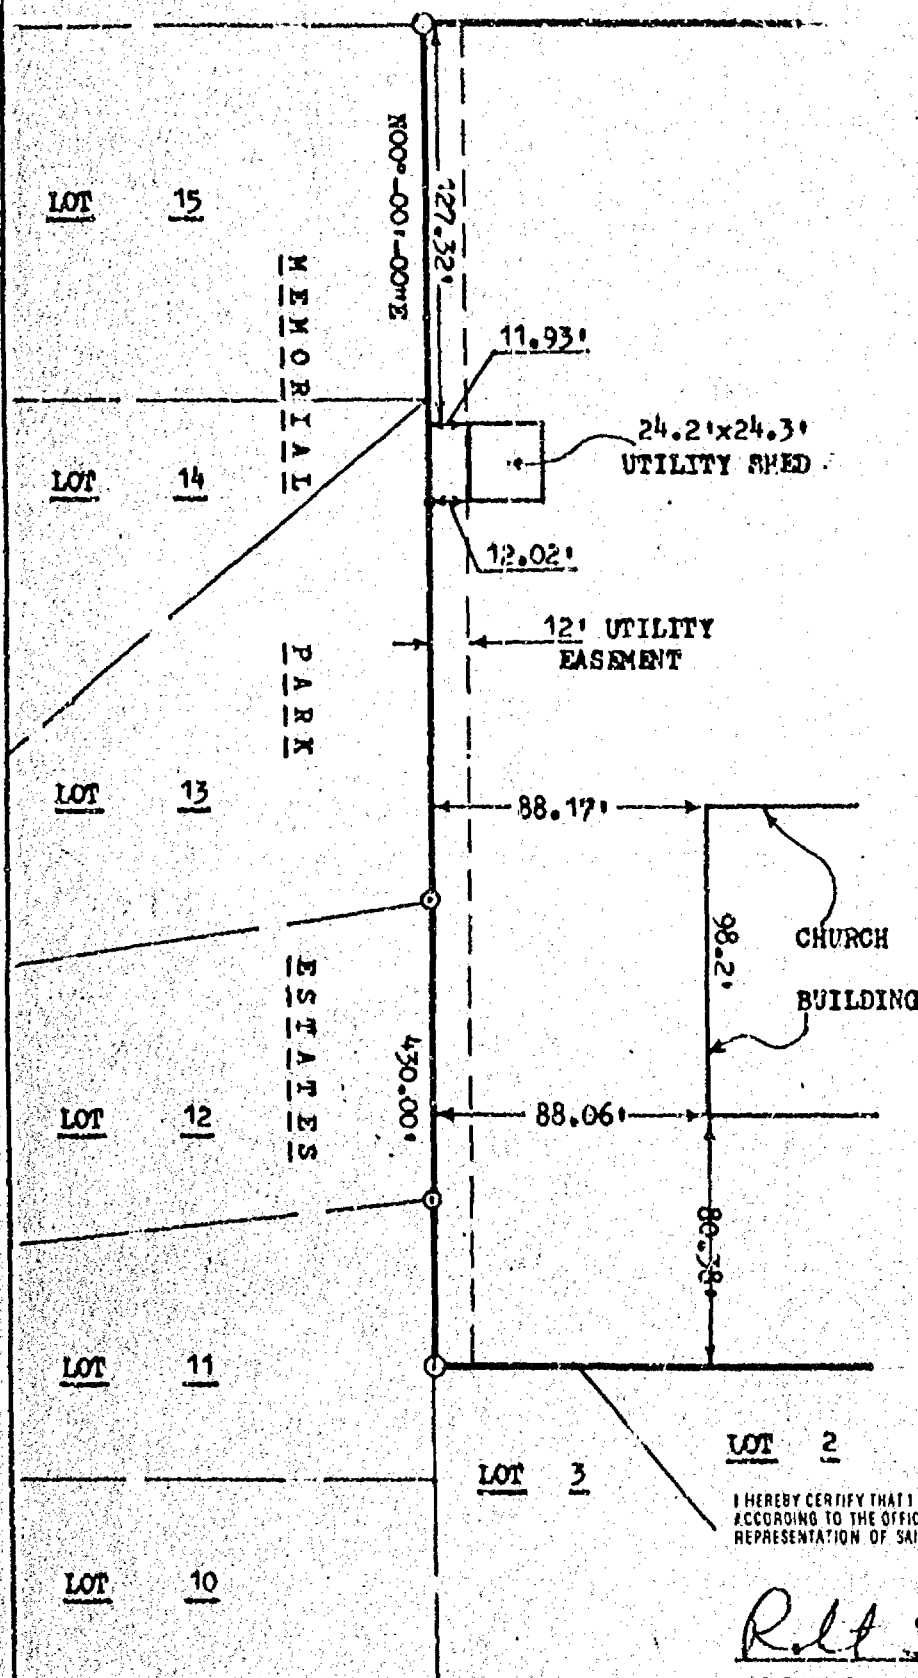


LEGEND:

- = 1-1/4" SOLID ROUND IRON REBAR FOUND
- ⊙ = 1" IRON PIPE FOUND

CLIENT:

FAITH UNITED METHODIST CHURCH
c/o JON HALVERSON
761 HARVARD DRIVE
NEENAH, WISCONSIN 54956

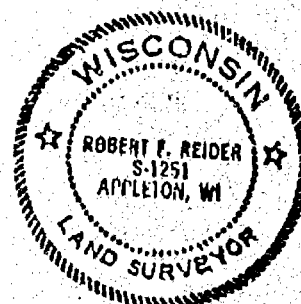

I HEREBY CERTIFY THAT I HAVE SURVEYED THE ABOVE DESCRIBED PROPERTY AS SHOWN
ACCORDING TO THE OFFICIAL RECORDS AND THAT THIS PLAT OF SURVEY IS A CORRECT
REPRESENTATION OF SAID SURVEY

Robert F. Reider 11-22-93
ROBERT F. REIDER, RLS-1251 DATED



CAROW LAND SURVEYING CO., INC.

1837 W. WISCONSIN AVE., P.O. BOX 1297
APPLETON, WISCONSIN 54912-1297
PHONE 414-731-4168 FAX 731-5673

SCALE
1" = 60'

DRAWN BY
cp-jc KJO

PROJECT NO
A8312.258-93