


PLAT OF SURVEY

DESCRIPTION: LOT NINE (9), MEMORIAL PARK ESTATES, CITY OF NEENAH, WINNEBAGO COUNTY, WISCONSIN.

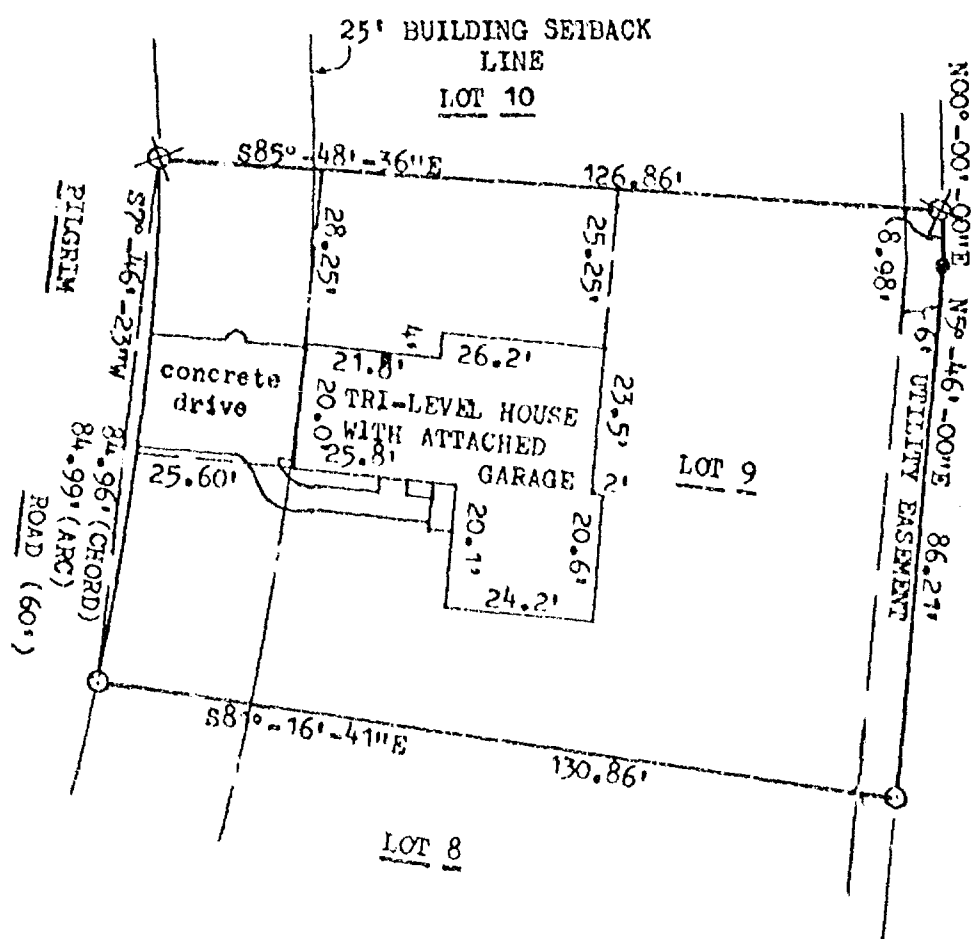

LEGEND:

- = 3/4" x 24" SOLID ROUND #6 IRON REBAR SET WEIGHING 1.502 lbs. per lin. ft.
- = 1" IRON PIPE FOUND
- ⊗ = 1" IRON PIPE FOUND BELOW GRADE, 3/4" x 24" SOLID ROUND #6 IRON REBAR SET INSIDE WEIGHING 1.502 lbs. per lin. ft.

NORTH IS REFERENCED TO THE RECORDED PLAT OF MEMORIAL PARK ESTATES.

CLIENT:

MIKE CORON
1038 PILGRIM ROAD
NEENAH, WI 54956



I HEREBY CERTIFY THAT I HAVE SURVEYED THE ABOVE DESCRIBED PROPERTY AS SHOWN ACCORDING TO THE OFFICIAL RECORDS AND THAT THIS PLAT OF SURVEY IS A CORRECT REPRESENTATION OF SAID SURVEY

Robert F. Reider 7-2-91
ROBERT F. REIDER, SLS-1251 DATED



CAROW LAND SURVEYING CO., INC.

1837 W. WISCONSIN AVE., P.O. BOX 1297
APPLETON, WISCONSIN 54912-1297
PHONE 414-731-4168 FAX 731-5673

SCALE
1"=30'

DRAWN BY
rr ec MGG

PROJECT NO
A901.4-91