


CERTIFICATE OF SURVEY

ALL OF LOT 36 OF MEMORIAL PARK ESTATES, LOCATED IN THE NORTHWEST 1/4 OF THE NORTHWEST 1/4 OF SECTION 32, TOWNSHIP 20 NORTH, RANGE 17 EAST, CITY OF NEENAH, WINNEBAGO COUNTY, WISCONSIN

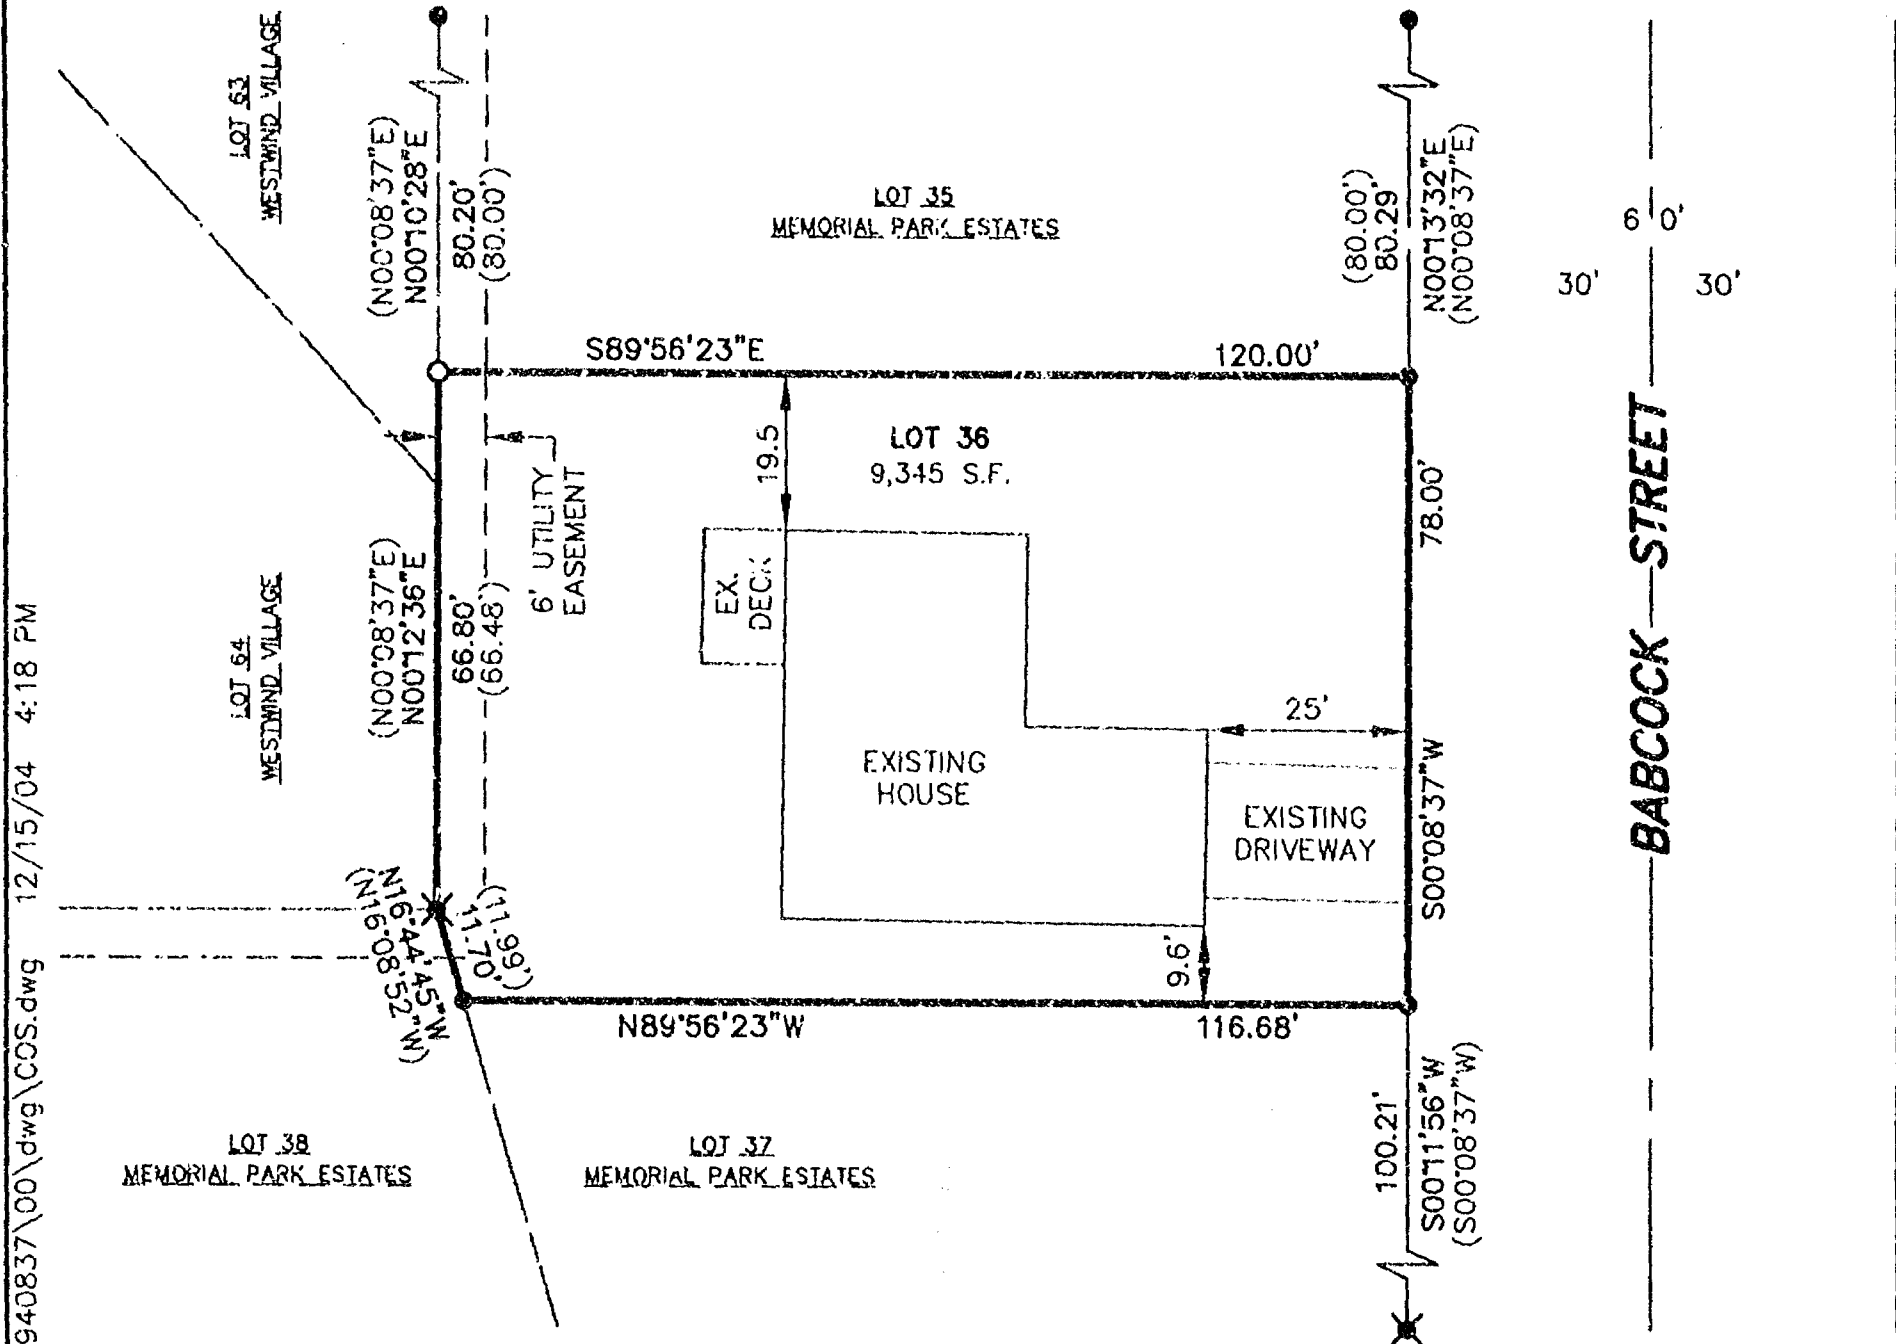

FOR: -SYLVIA BUSHMAN
-1045 BABCOCK STREET
-NEENAH, WI 54956
-PHONE: (920) 725-6600

BEARINGS ARE REFERENCED
THE RECORDED PLAT OF
MEMORIAL PARK ESTATES,
CITY OF NEENAH,
WINNEBAGO COUNTY,
WISCONSIN

LEGEND

- - 3/4" x 24" ROUND IRON BAR
WEIGHING 1.5 lbs./lineal ft. SET
- ✕ - 1 1/4" ROUND STEEL BAR FOUND
- - 1" IRON PIPE FOUND
- () - RECORDED BEARING AND/OR DISTANCE
- S.F. - SQUARE FEET

SURVEYOR'S CERTIFICATE

The property as shown and described on this map was surveyed under my direction and control according to the Wisconsin Administrative Code, Chapter A-E7 of Minimum Standards for Property Surveys, and is a correct representation of said survey, to the best of my knowledge and belief.

12-16-04
date

David M. Schmauf
Registered Land Surveyor

McMAHON
ASSOCIATES, INC.

■ ENGINEERS
■ ARCHITECTS
■ PROJ. MGRS.
■ SURVEYORS

1445 McMahon Drive Neenah, WI 54956

Project No. B0983 940837.00 Date 12-13-04 Scale 1"=30'

Drawn By CWK Field Book Page

Mailing Address:

P.O. Box 1025 Neenah, WI 54957-1025
TEL: 920-751-4200 FAX: 920-751-4284

File No.
CAD