



PLAT OF SURVEY

DESCRIPTION: ALL OF LOT FORTY-THREE (43), MEMORIAL PARK ESTATES, PART OF THE NORTHWEST 1/4 OF SECTION 32, TOWNSHIP 20 NORTH, RANGE 17 EAST, CITY OF NEENAH, WINNEBAGO COUNTY, WISCONSIN.

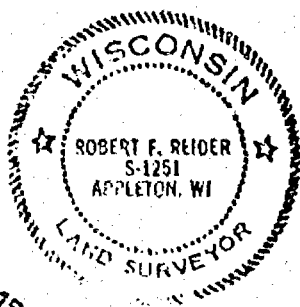

NORTH IS REFERENCED TO THE NORTH LINE OF THE NW 1/4 OF SECTION 32, T20N, R17E, WHICH IS RECORDED TO BEAR N69°-56'-23"W

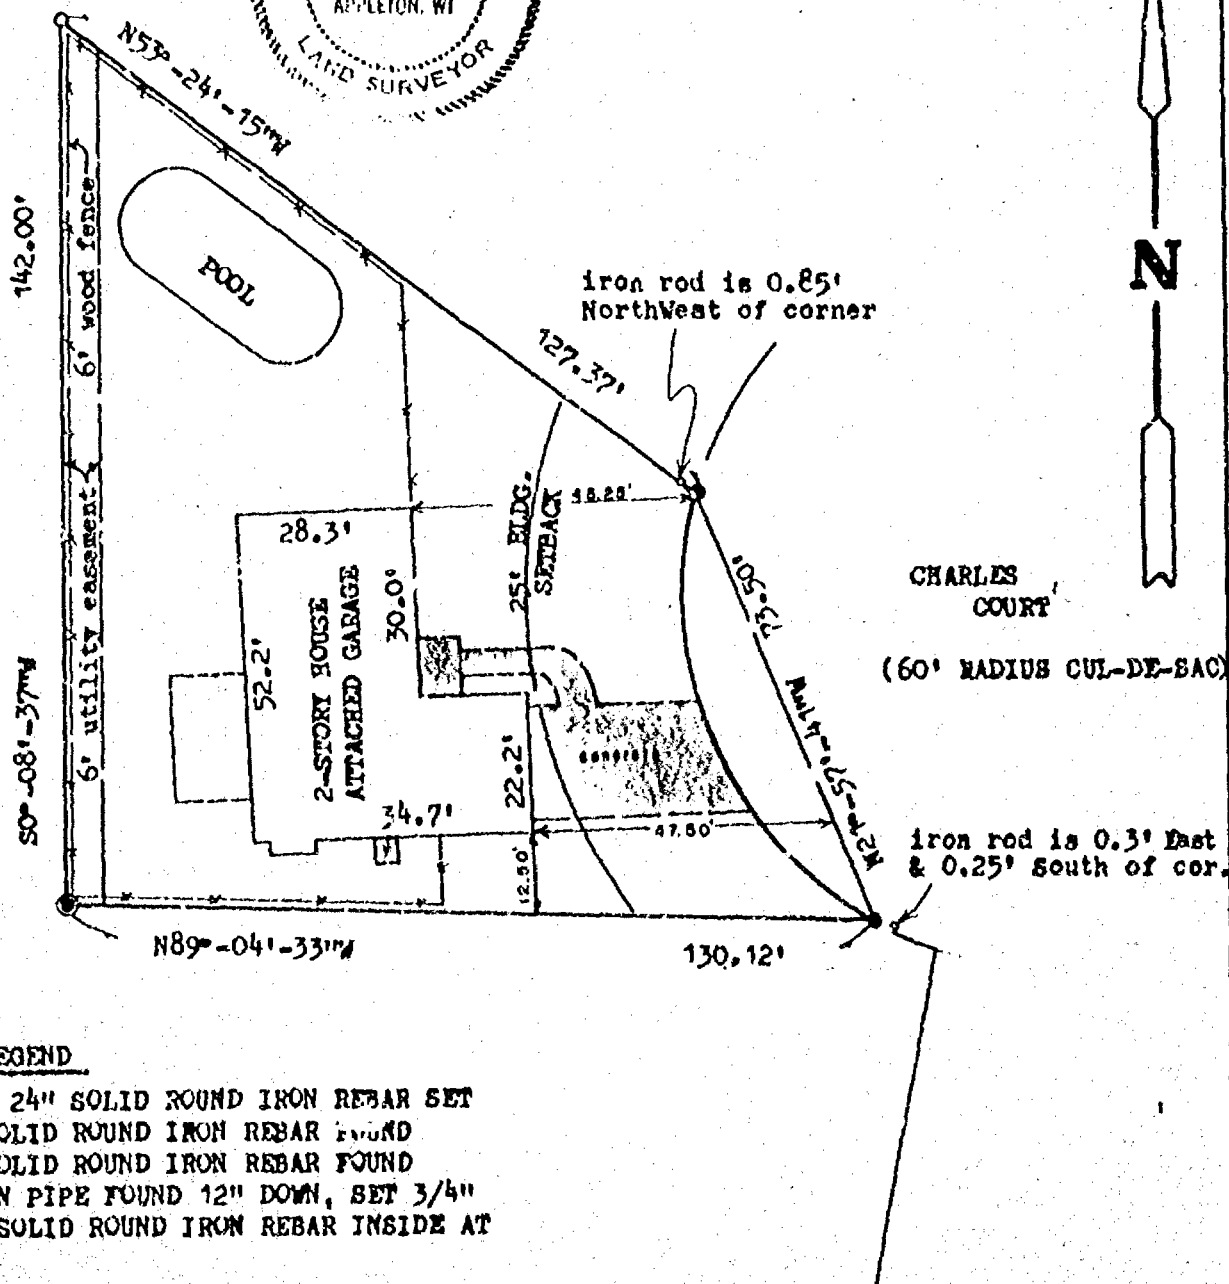

LEGEND

- = 3/4" x 24" SOLID ROUND IRON REBAR SET
- = 3/4" SOLID ROUND IRON REBAR FOUND
- = 1/2" SOLID ROUND IRON REBAR FOUND
- = 1" IRON PIPE FOUND 12" DOWN, SET 3/4" x 24" SOLID ROUND IRON REBAR INSIDE AT GRADE.

CURVE DATA:

RADIUS 60.00'
 ARC LENGTH 79.10'
 CHORD LOT 73.50'
 CHORD BEAR. N21°-57'-41"W
 CENTRAL ANG. 75°-32'-28"

I HEREBY CERTIFY THAT I HAVE SURVEYED THE ABOVE DESCRIBED PROPERTY AND THE ABOVE MAP IS A TRUE REPRESENTATION THEREOF AND SHOWS THE SIZE AND LOCATION OF THE PROPERTY, ITS EXTERIOR BOUNDARIES, THE LOCATION AND DIMENSIONS OF ALL VISIBLE STRUCTURES THEREON, FENCES, APPARENT EASEMENTS AND ROADWAYS AND VISIBLE ENCROACHMENTS, IF ANY.

THIS SURVEY IS MADE FOR THE EXCLUSIVE USE OF THE PRESENT OWNERS OF THE PROPERTY, AND ALSO THOSE WHO PURCHASE, MORTGAGE OR GUARANTEE THE TITLE THERETO WITHIN ONE (1) YEAR FROM THE DATE HEREON, AND AS TO THEM I HEREBY CERTIFY THAT SAID SURVEY AND THE ABOVE MAP WERE MADE IN ACCORDANCE WITH ACCEPTABLE PROFESSIONAL STANDARDS AND THAT THE INFORMATION CONTAINED HEREON IS, TO THE BEST OF MY KNOWLEDGE, INFORMATION AND BELIEF, A TRUE AND ACCURATE REPRESENTATION THEREOF.

CLIENT: JOHN & JULIE WILLIAMS
 1045 CHARLES COURT
 NEENAH, WISCONSIN 54956

Robert F. Reider 6-21-90



CAROW LAND SURVEYING CO., INC.

1837 W. WISCONSIN AVE., P.O. BOX 1297
 APPLETON, WISCONSIN 54912-1297
 PHONE 414-731-4168 FAX 731-5673

SCALE	1" = 30'
DRAWN BY	rr-sc KJV
PROJECT NO	A906.68