
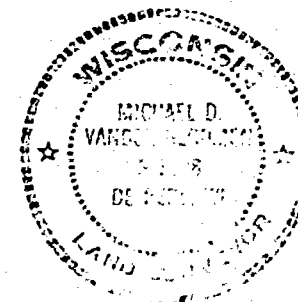


LOT ONE-HUNDRED SEVEN (107), MEMORIAL PARK
ESTATES, CITY OF NEENAH, WINNEBAGO COUNTY,
WISCONSIN.

LEGEND:

○ = 1" DIA. IRON PIPE FOUND

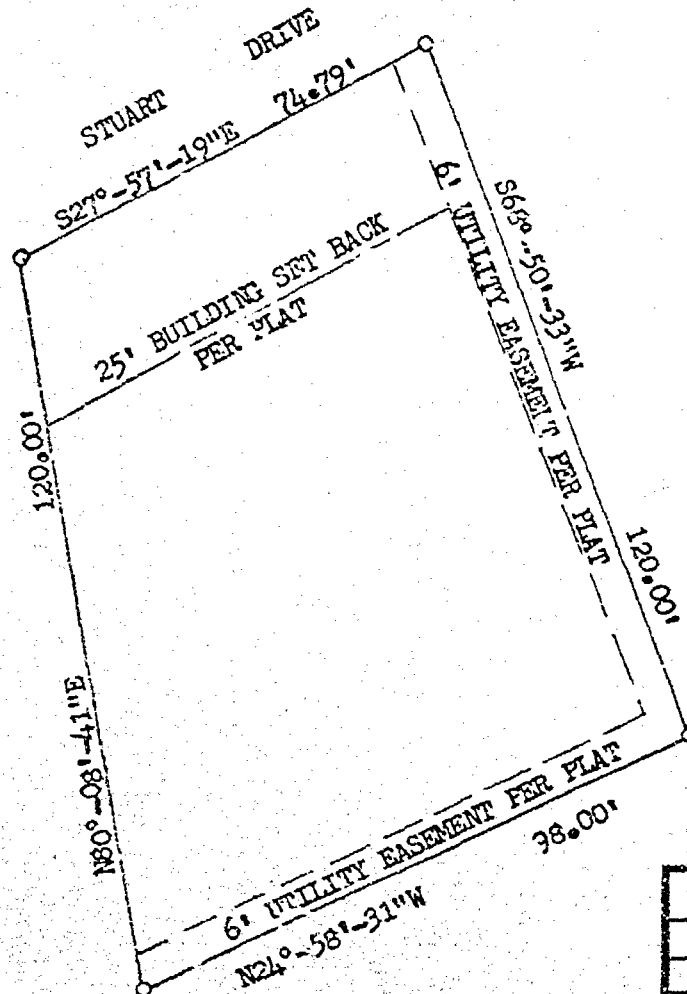

Michael D. Vanderbloemen 7-21-87

I, MICHAEL D. VANDER BLOOMEN, CERTIFY THAT
THIS PLAT OF SURVEY IS A CORRECT REPRESENTA-
TION OF THE ABOVE DESCRIBED PROPERTY.

REVISIONS	F & M BANK ATTN: JIM NATROP		
	P.O. BOX 111 KAUKAUNA, WISCONSIN 54130		
	CAROW LAND SURVEYING CO., INC., P.O. BOX 1297		
	1837 W. WISCONSIN AVE. • APPLETON, WI 54912		
DRAWN BY	SCALE	DRAWING NO.	
dw mv DEW	1"=30'	A877.113	
APPD	DATE		
	7-21-87		