


PLAT OF SURVEY

DESCRIPTION: LOT(116), MEMORIAL PARK ESTATES, CITY OF NEENAH, WINNEBAGO COUNTY, WISCONSIN.

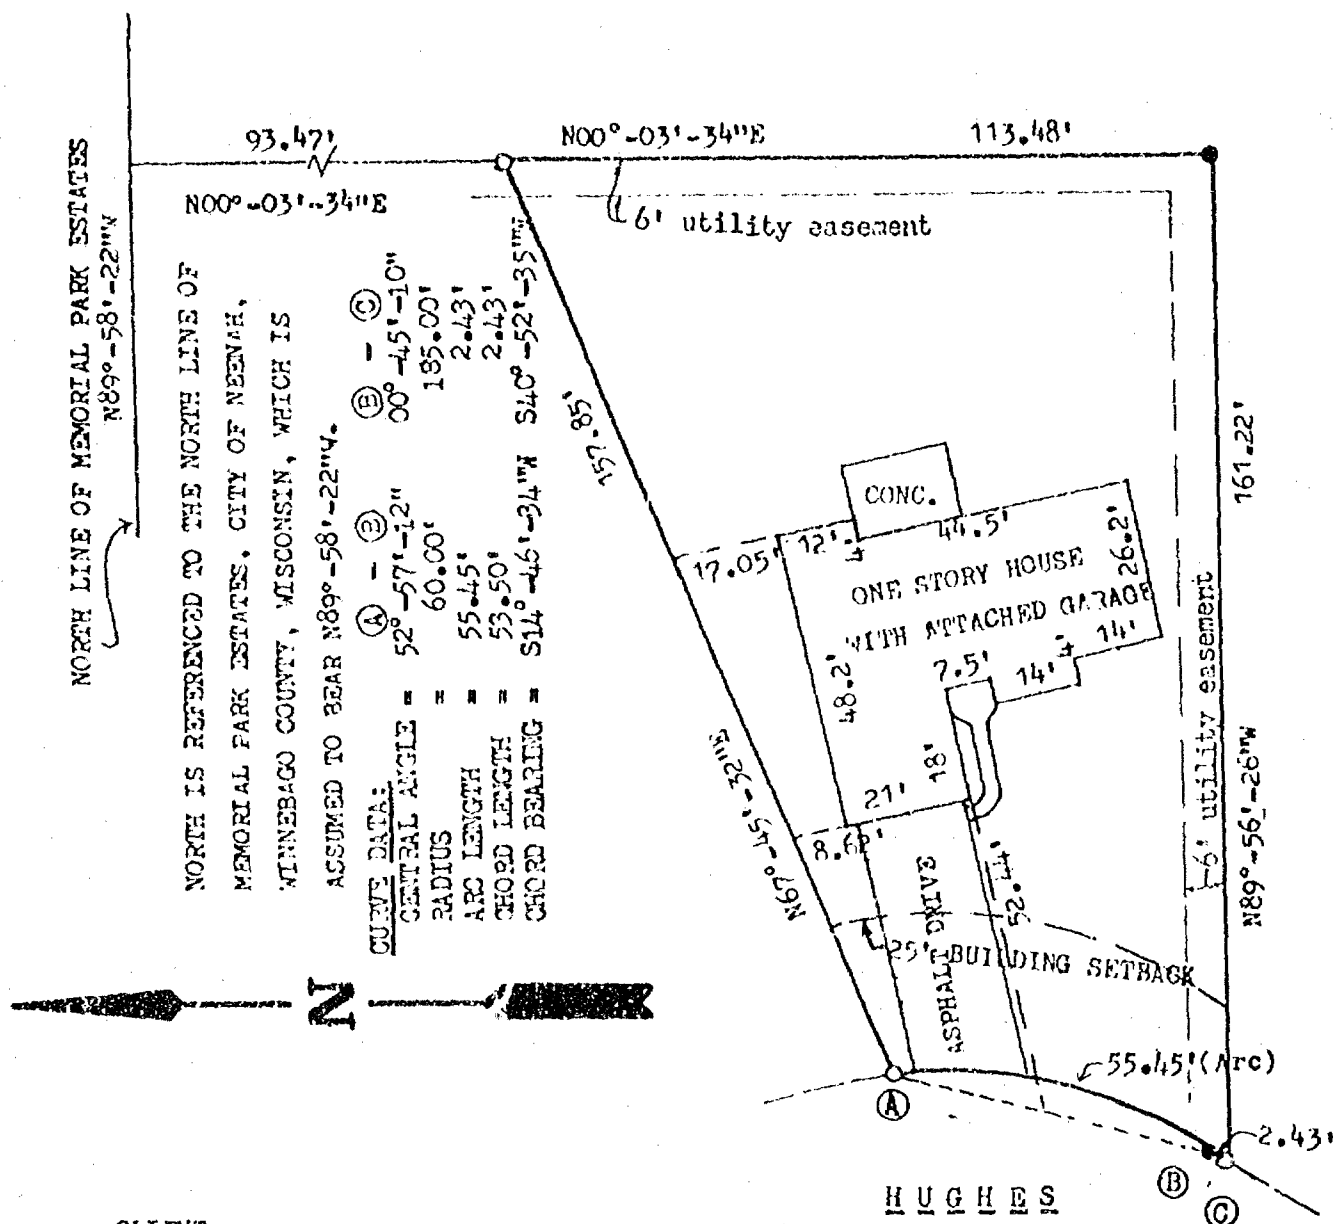

CLIENT:

DORIS ZWACK-REALON
1500 N. CASALOMA
APPLETON, WI 54915

LEGEND:

- = 3/4" SOLID ROUND IRON REBAR FOUND
- = 3/4"x24" SOLID ROUND IRON REBAR SET



I HEREBY CERTIFY THAT I HAVE SURVEYED THE ABOVE DESCRIBED PROPERTY AS SHOWN
ACCORDING TO THE OFFICIAL RECORDS AND THAT THIS PLAT OF SURVEY IS A CORRECT
REPRESENTATION OF SAID SURVEY

Robert F. Reider 7-21-92



CAROW LAND SURVEYING CO., INC.

1837 W. WISCONSIN AVE., P.O. BOX 1297
APPLETON, WISCONSIN 54912-1297
PHONE 414-731-4168 FAX 731-5673

SCALE 1"=30'

DRAWN BY

ec dv SG ✓

PROJECT NO

A927.51