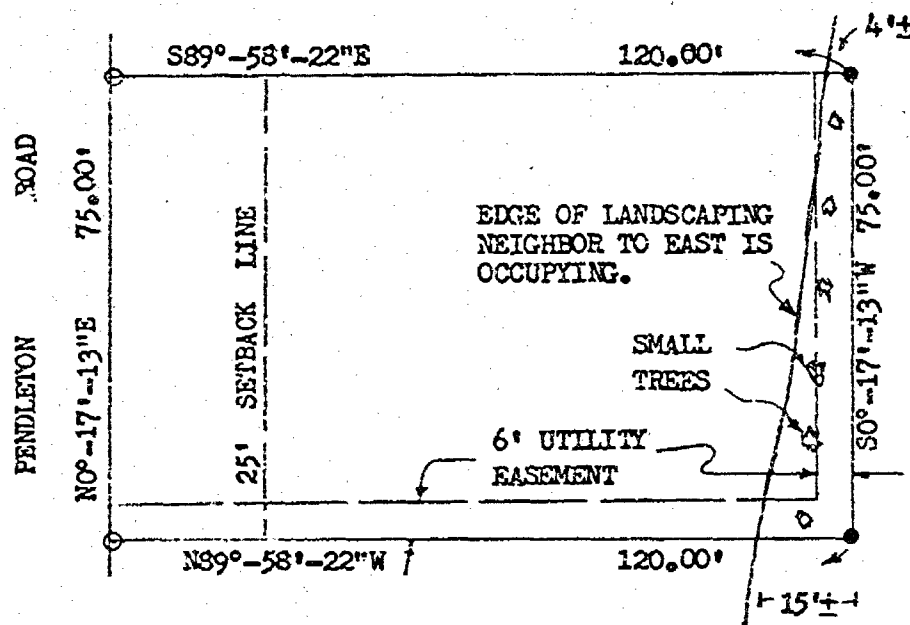


DESCRIPTION: LOT 131, MEMORIAL PARK SUBDIVISION,
CITY OF NEENAH, WINNEBAGO COUNTY, WISCONSIN.

LEGEND:

○ - 1" IRON PIPE FOUND

● - 3/4" x 24" SOLID ROUND IRON REBAR SET

I, MICHAEL D. VANDER BLOOMEN, CERTIFY THAT THIS PLAT OF
SURVEY IS A TRUE AND CORRECT REPRESENTATION OF THE ABOVE
DESCRIBED PROPERTY.

Michael D. Vander Bloomen 3-17-88

REVISIONS	F & M BANK ATT: JIM		
	FOURTH STREET PLAZA, KAUKAUNA, WIS. 54130		
	CAROW LAND SURVEYING CO., INC., P.O. BOX 1297		
	1837 W. WISCONSIN AVE. • APPLETON, WI 54912		
DRAWN BY	EC	SCALE	DRAWING NO.
EC	EC	1"=30'	A883.52
APP'D	/	DATE	
		3-17-88	

