


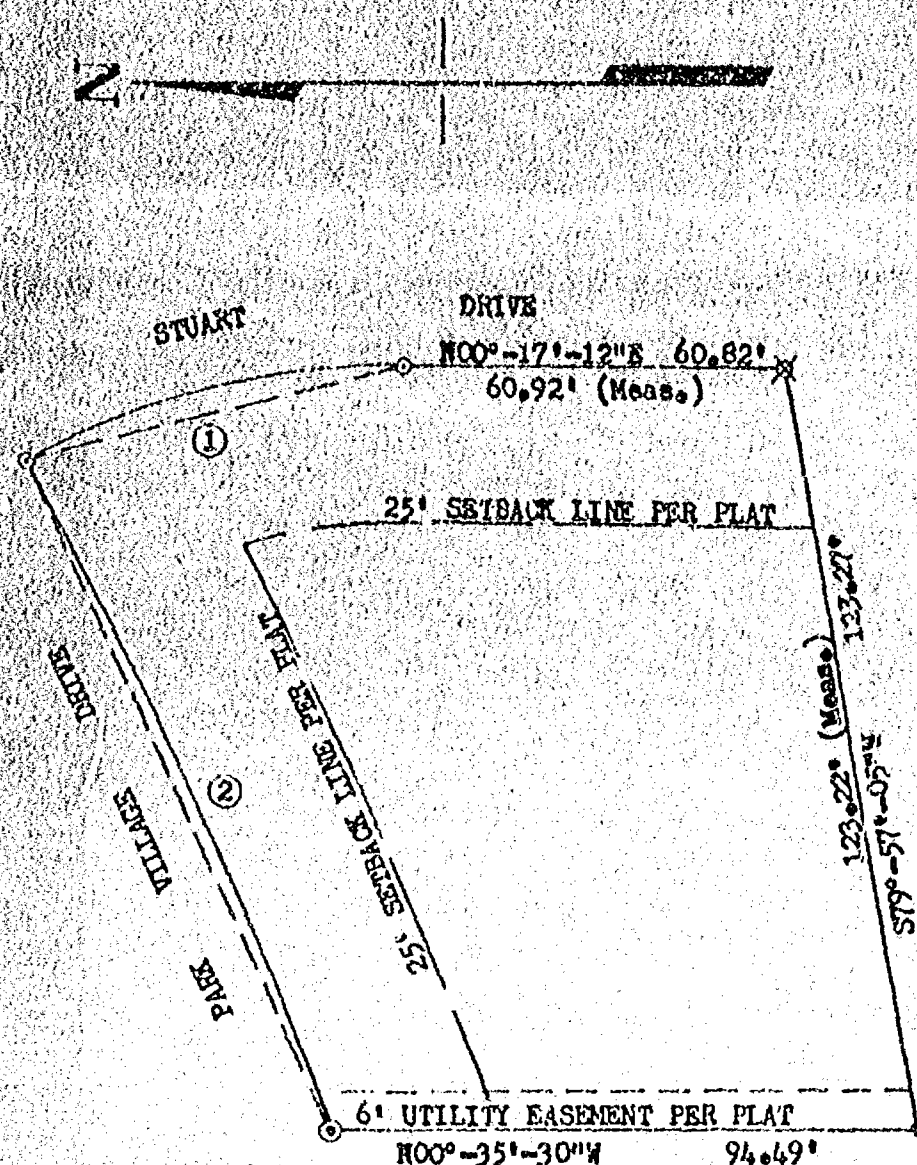

DESCRIPTION:

Lot One Hundred One (101), MEMORIAL PARK ESTATES, City of Neenah, Winnebago County, Wisconsin.

LEGEND:

- = 3/4" x 24" SOLID ROUND #6 IRON REBAR SET
- ⊙ = 3/4" x 24" SOLID ROUND #6 IRON REBAR SET INSIDE OF EXISTING 1" IRON PIPE
- = 1 1/2" SOLID ROUND IRON REBAR FOUND
- ⊗ = 1" IRON PIPE FOUND RENT AND RESET


CURVE DATA:

CURVE #1

RADIUS: 127.10'
 CENTRAL ANGLE: 28°-55'-52"
 CHORD BEARING: N14°-10'-44"W
 CHORD LENGTH: 63.50'
 ARC LENGTH: 44.18'
 TANGENT BEARING: S28°-38'-40"E

CURVE #2

RADIUS: 870.68'
 CENTRAL ANGLE: 7°-46'-14"
 CHORD BEARING: S65°-14'-22"W
 CHORD LENGTH: 117.95'
 ARC LENGTH: 118.04'
 TANGENT BEARING: S61°-21'-20"W

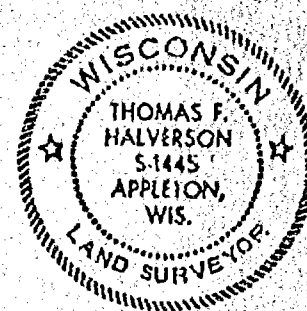

I, THOMAS F. HALVERSON, CERTIFY THAT THIS PLAT OF SURVEY IS A CORRECT REPRESENTATION OF THE ABOVE DESCRIBED PROPERTY.

Thomas F. Halverson
 THOMAS F. HALVERSON HLS-1445

11/10/88
 DATED

REVISIONS	F & M BANK ATTN: JIM NATROP		
	14TH STREET PLAZA KAUKAUNA, WI 54130		
	CAROW LAND SURVEYING CO., INC., P.O. BOX 1297		
	1837 W. WISCONSIN AVE. • APPLETON, WI 54912		
DRAWN BY	kv-dv	KO	SCALE 1"=30'
APP'D	/		DATE 11-10-88
			DRAWING NO. A8811.38