


FOR: Steve & Bonnie Drews
1374 Mulberry Lane
Neenah, WI 54956

PLAT OF SURVEY

PROPERTY DESCRIPTION: Lot Twenty-six (26), Block One (1), CONANT HEIGHTS PLAT, City of Neenah, Winnebago County, Wisconsin.



SCALE: 1" = 30'

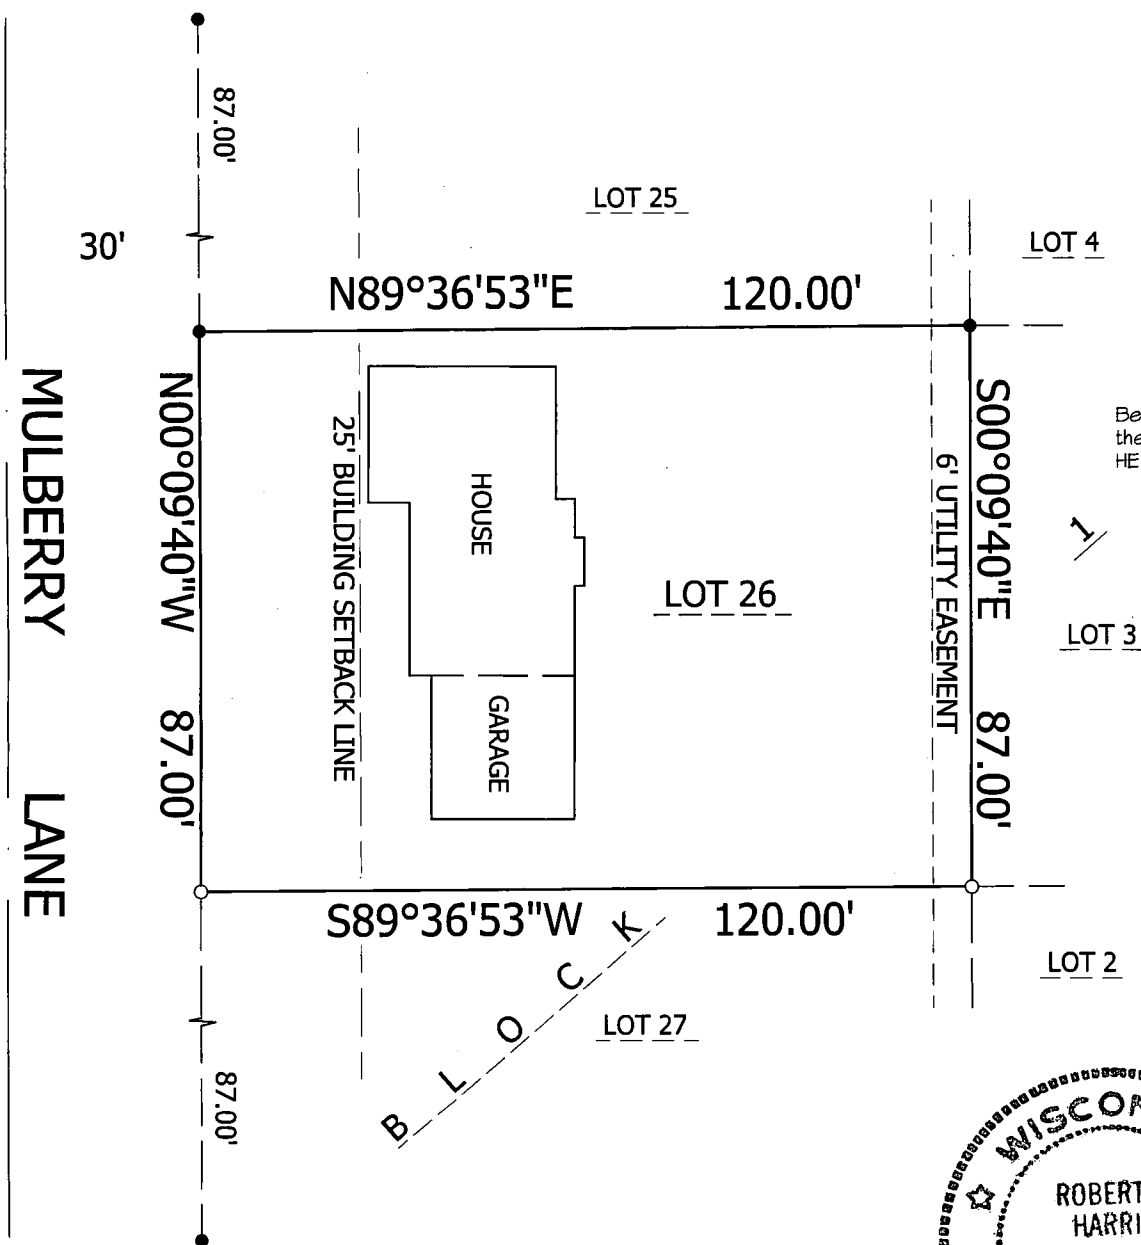

Bearings are referenced to the recorded CONANT HEIGHTS PLAT.



LEGEND

- = 3/4" REBAR FOUND
- = 3/4" x 24" REBAR SET

SURVEYOR'S CERTIFICATE

I hereby certify that I have surveyed the property described above according to official records, and that the plat hereon drawn is a correct representation of said survey.

Robert J. Harris 7-18-11
Robert J. Harris R.L.S. 1943 Date



HARRIS
& ASSOCIATES, INC.
CONSULTING ENGINEERS
AND LAND SURVEYORS

2718 NORTH MEADE ST.
APPLETON, WI 54911
TEL: (920) 733-8377
FAX: (920) 733-4731
www.harrisinc.net

DWG NO. AS-9162